


GROUND FLOOR PLAN
(INTERIOR LAY-OUT)

PROPOSED RESIDENTIAL BUILDING
 IN S.NO - AT- PUSESAVALI.
 TAL- KHATAV DIST-SATARA
 FOR - SHRI. SURESH KADAM.

ARCHITECT SIGN

ASCENT CAD CENTER

ARCHITECT:
 ARCHITECTURAL CONSULTANT & INTERIOR DECORATORS
 ENGINEERS & CONTRACTORS
 BARAMATI TAL- BARAMATI ,DIST - PUNE
 MOBILE NO - 9975555636

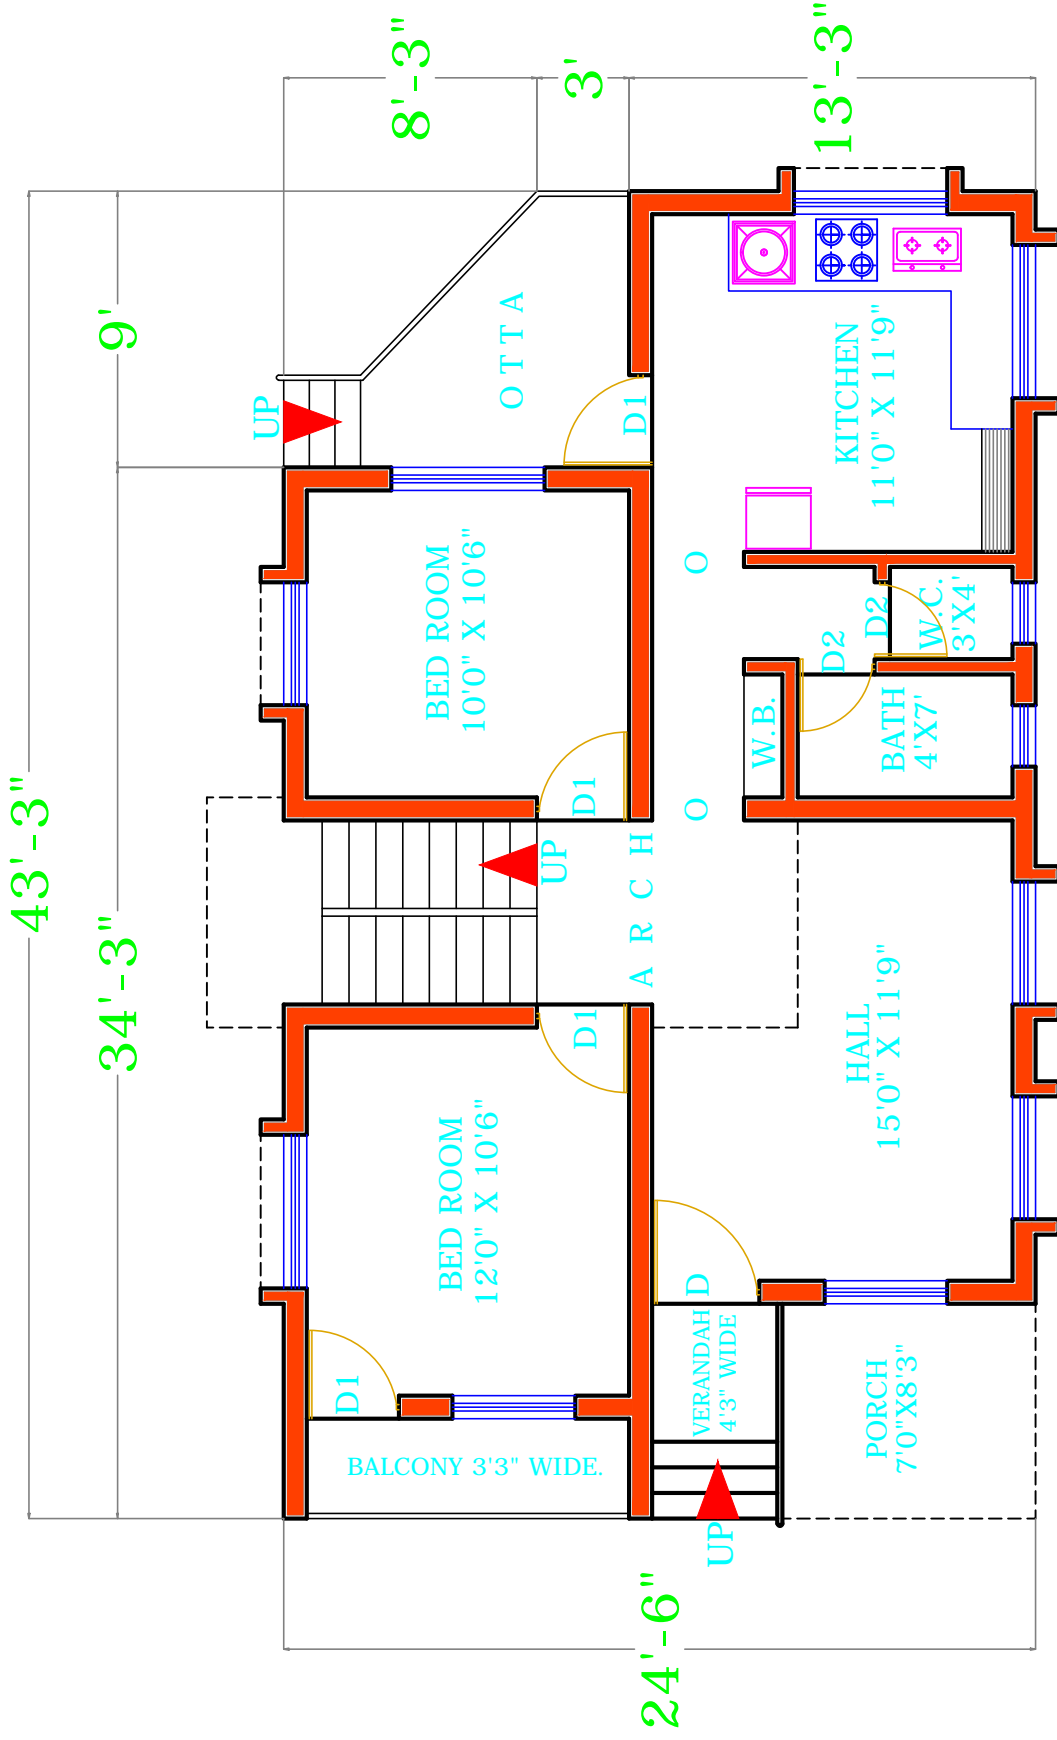


GROUND FLOOR PLAN

PROPOSED RESIDENTIAL BUILDING
 IN S.NO - AT- PUSESAVALI
 TAL- KHATAV DIST-SATARA
 FOR - SHRI. SURESH KADAM.

ARCHITECT SIGN

ASCENT CAD CENTER

ARCHITECT:
 ARCHITECTURAL CONSULTANT & INTERIOR DECORATORS
 ENGINEERS & CONTRACTORS
 BARAMATI TAL- BARAMATI ,DIST - PUNE
 MOBILE NO - 9975555636

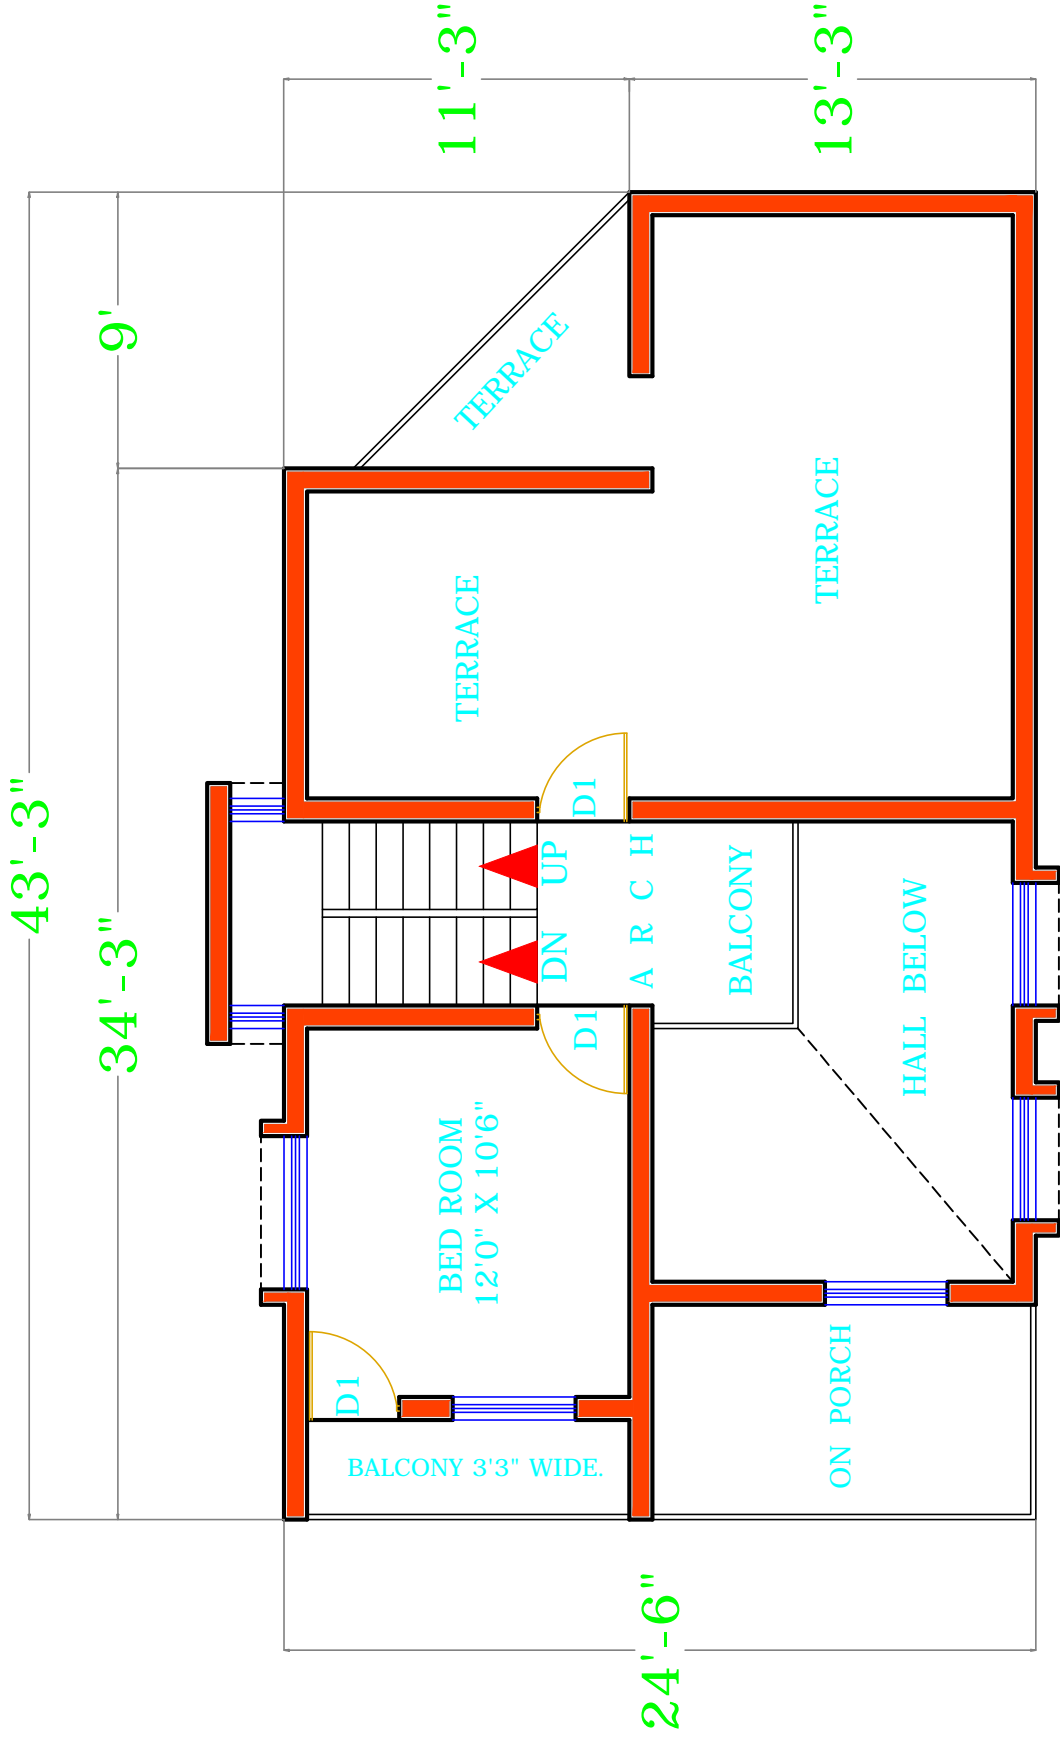


FIRST FLOOR PLAN

PROPOSED RESIDENTIAL BUILDING
 IN S.NO - AT- PUSESVALI
 TAL- KHATAV DIST-SATARA
 FOR - SHRI. SURESH KADAM.

ARCHITECT SIGN

ASCENT CAD CENTER

ARCHITECT:
 ARCHITECTURAL CONSULTANT & INTERIOR DECORATORS
 ENGINEERS & CONTRACTORS
 BARAMATI TAL- BARAMATI ,DIST - PUNE
 MOBILE NO - 9975555636

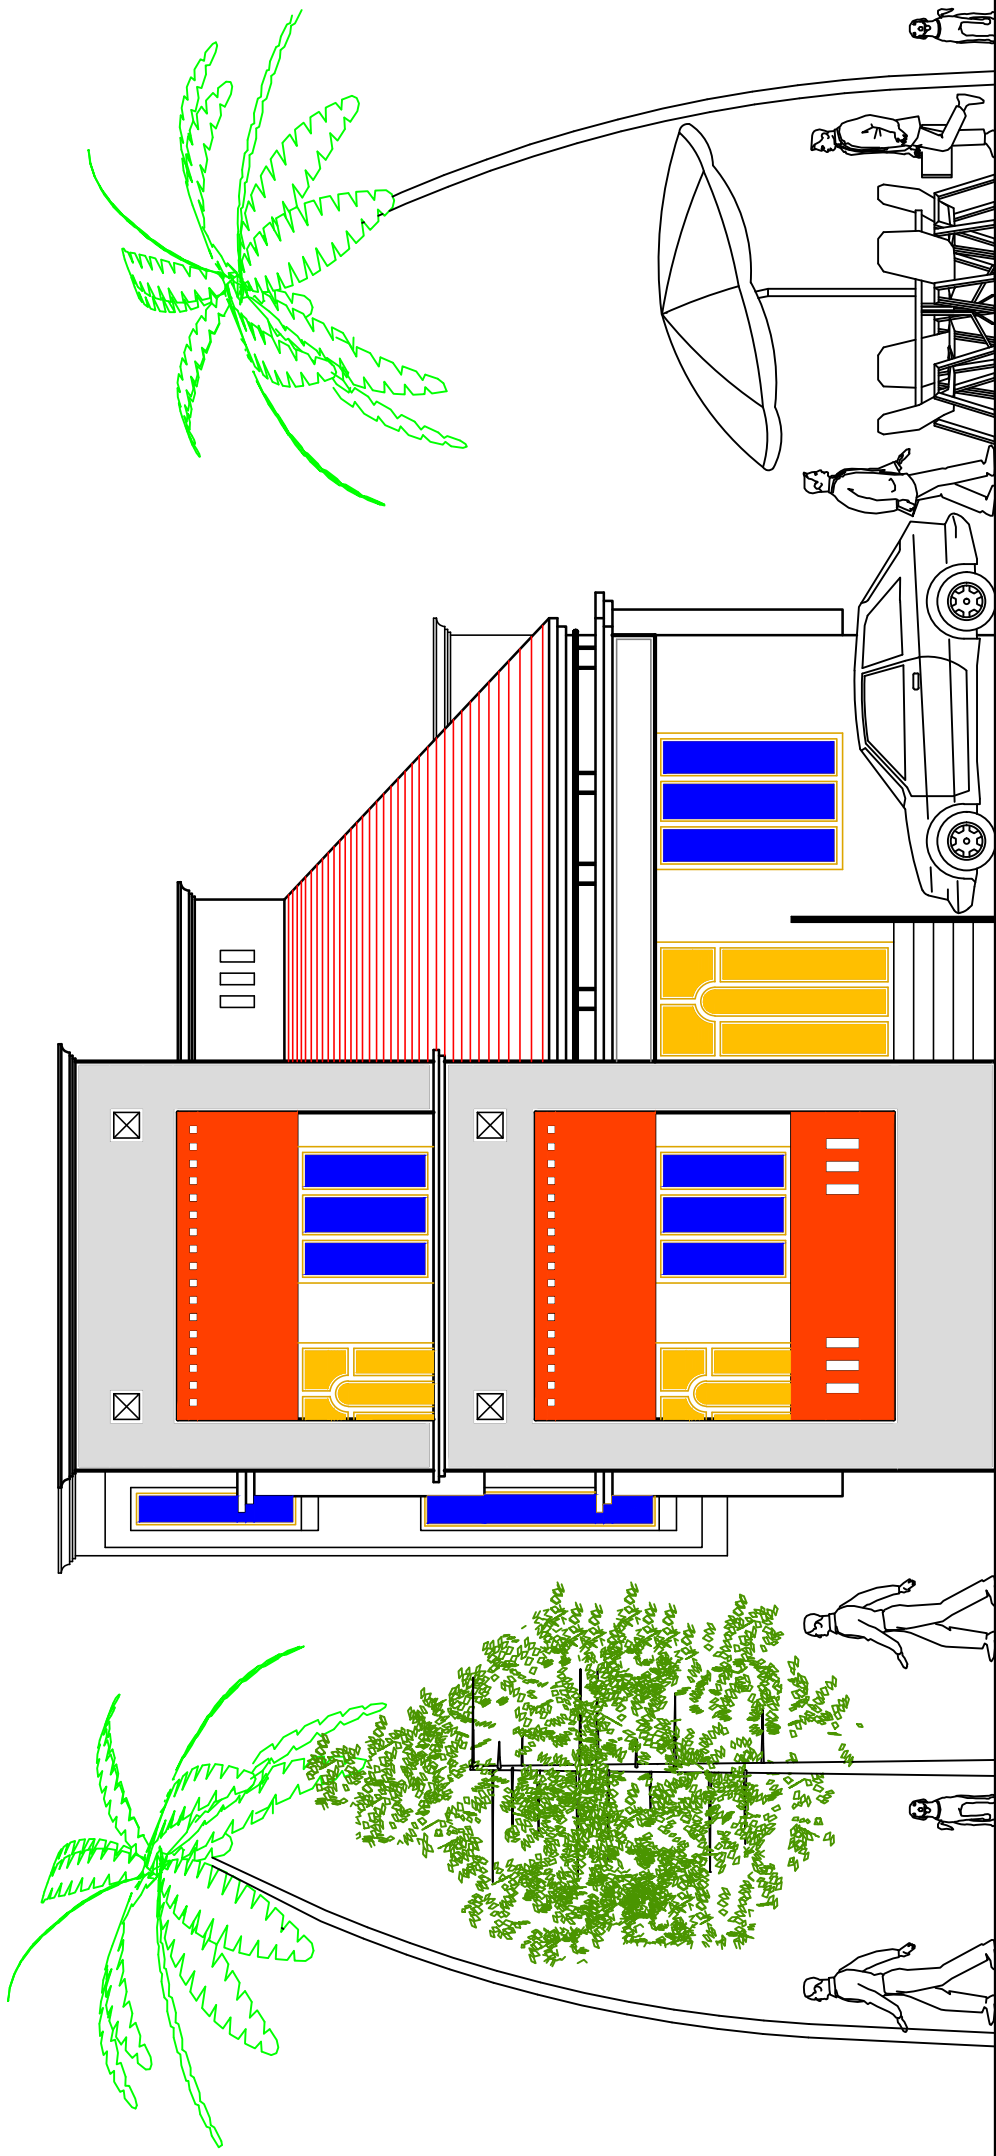


WEST SIDE ELEVATION

PROPOSED RESIDENTIAL BUILDING
IN S.NO - AT- PUSESVALI
TAL- KHATAV DIST-SATARA
FOR - SHRI. SURESH KADAM.

ASCENT CAD CENTER

ARCHITECT:
ARCHITECTURAL CONSULTANT & INTERIOR DECORATORS
ENGINEERS & CONTRACTORS
BARAMATI TAL- BARAMATI ,DIST - PUNE
MOBILE NO - 9975555636

ARCHITECT SIGN

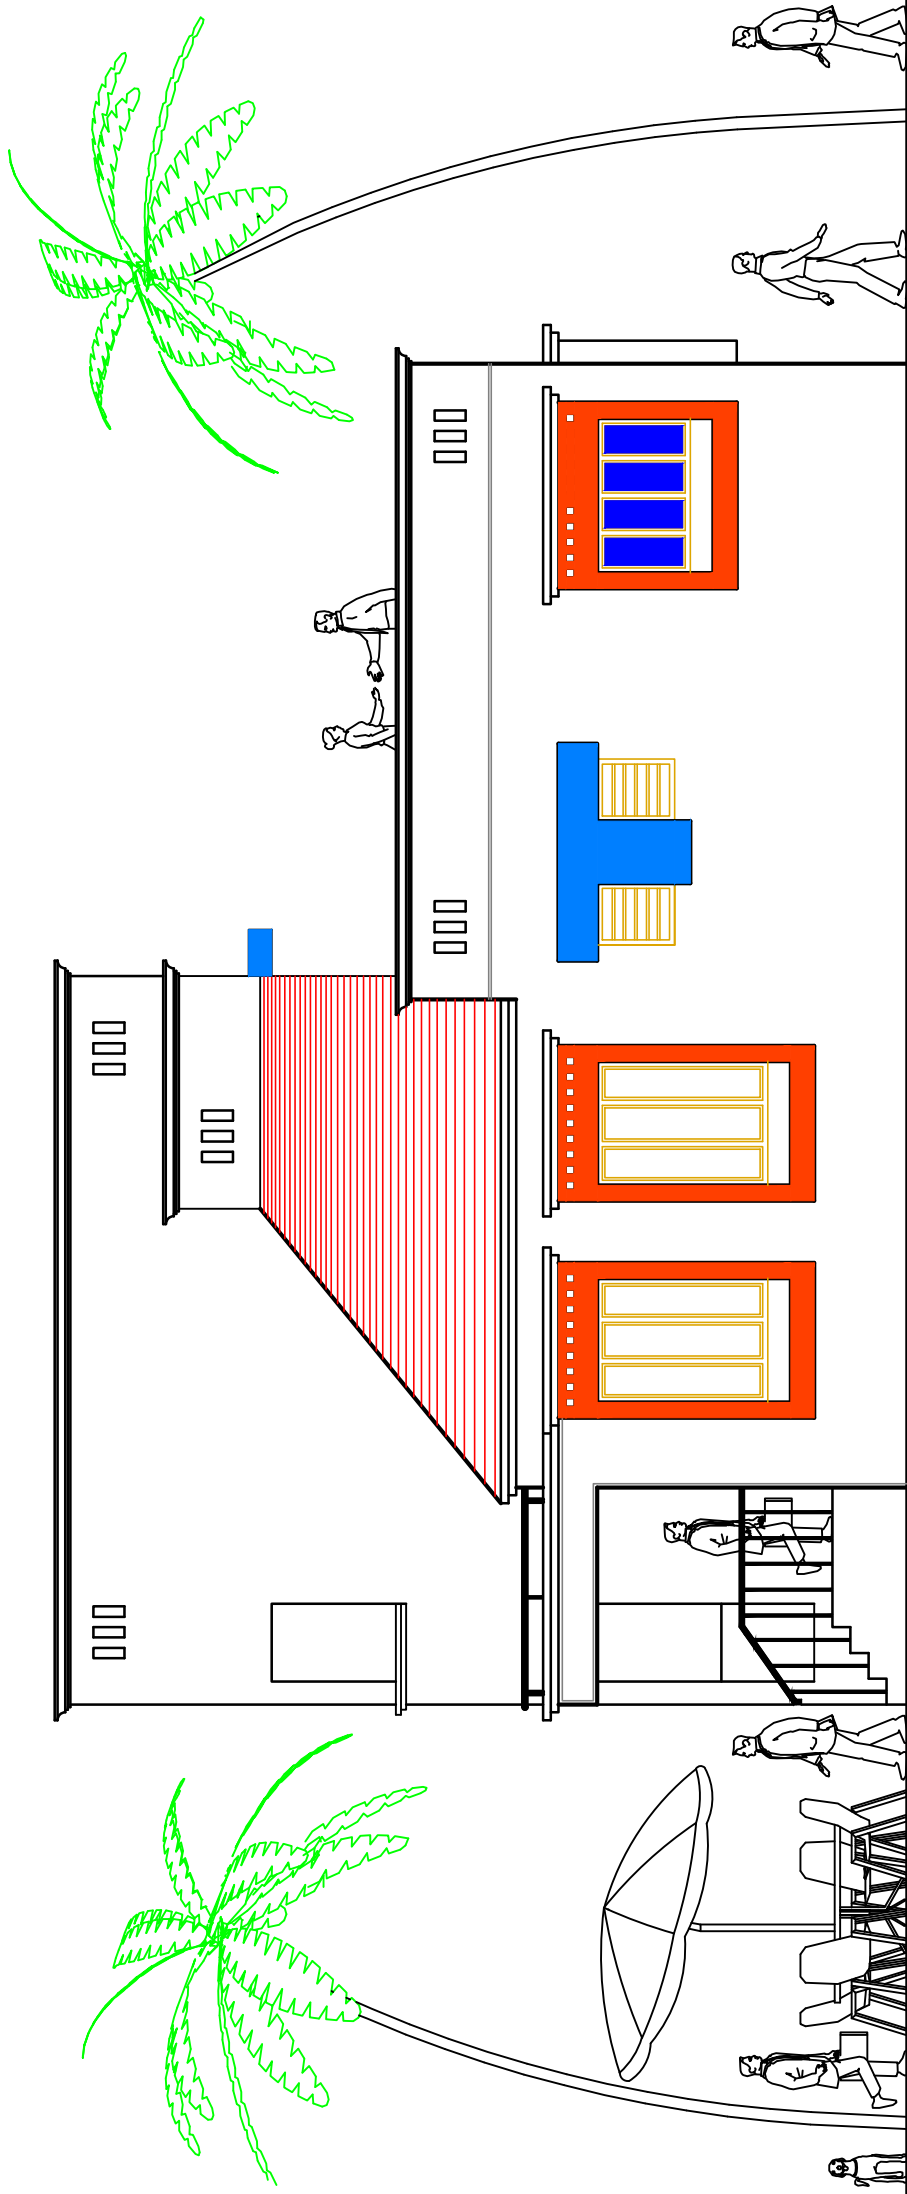


SOUTH SIDE ELEVATION

PROPOSED RESIDENTIAL BUILDING
 IN S.NO - AT- PUSESVALI
 TAL- KHATAV DIST-SATARA
 FOR - SHRI. SURESH KADAM.

ASCENT CAD CENTER

ARCHITECT:
 ARCHITECTURAL CONSULTANT & INTERIOR DECORATORS
 ENGINEERS & CONTRACTORS
 BARAMATI TAL- BARAMATI ,DIST - PUNE
 MOBILE NO - 9975555636

ARCHITECT SIGN

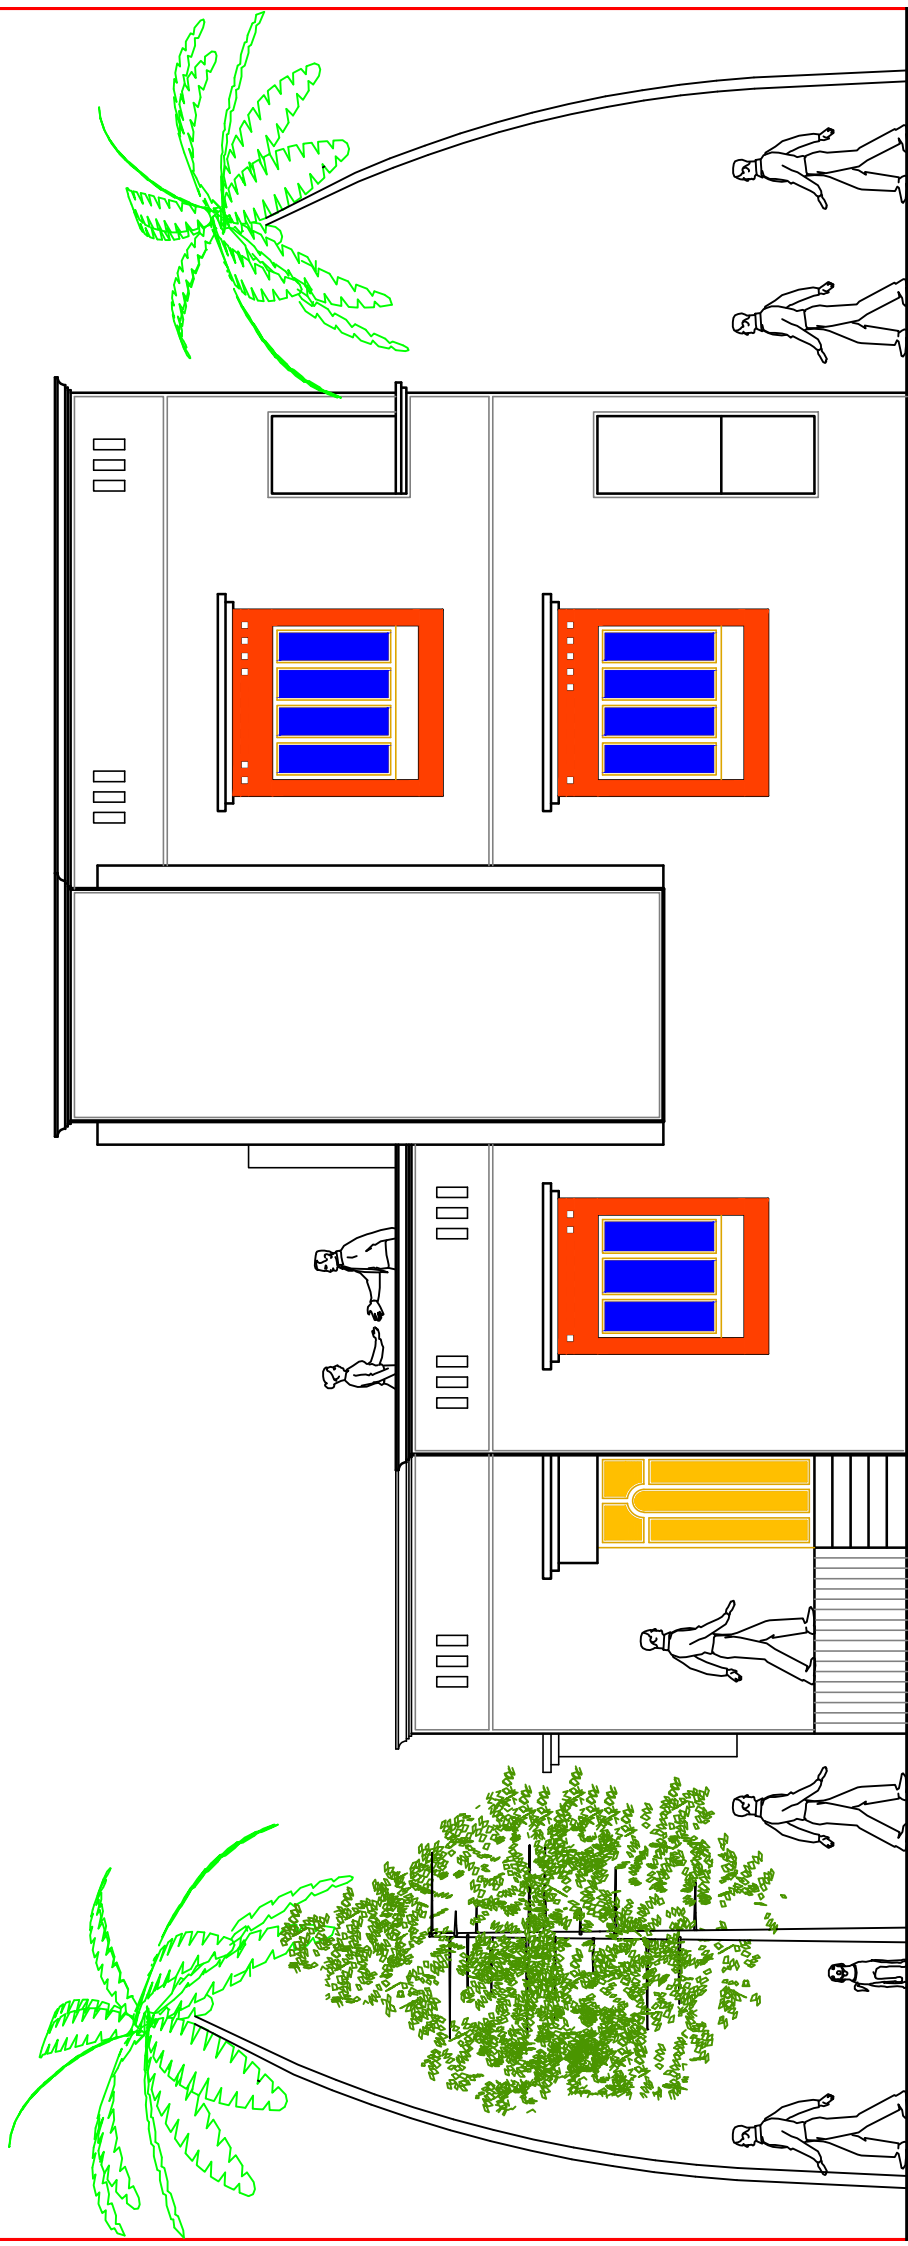


NORTH SIDE ELEVATION

PROPOSED RESIDENTIAL BUILDING
IN S.NO - AT-PUSESAVALI
TAL- KHATAV DIST-SATARA
FOR - SHRI. SURESH KADAM.

ASCENT CAD CENTER

ARCHITECT:
 ARCHITECTURAL CONSULTANT & INTERIOR DECORATORS
 ENGINEERS & CONTRACTORS
 BARAMATI TAL- BARAMATI ,DIST - PUNE
 MOBILE NO - 9975555636

ARCHITECT SIGN

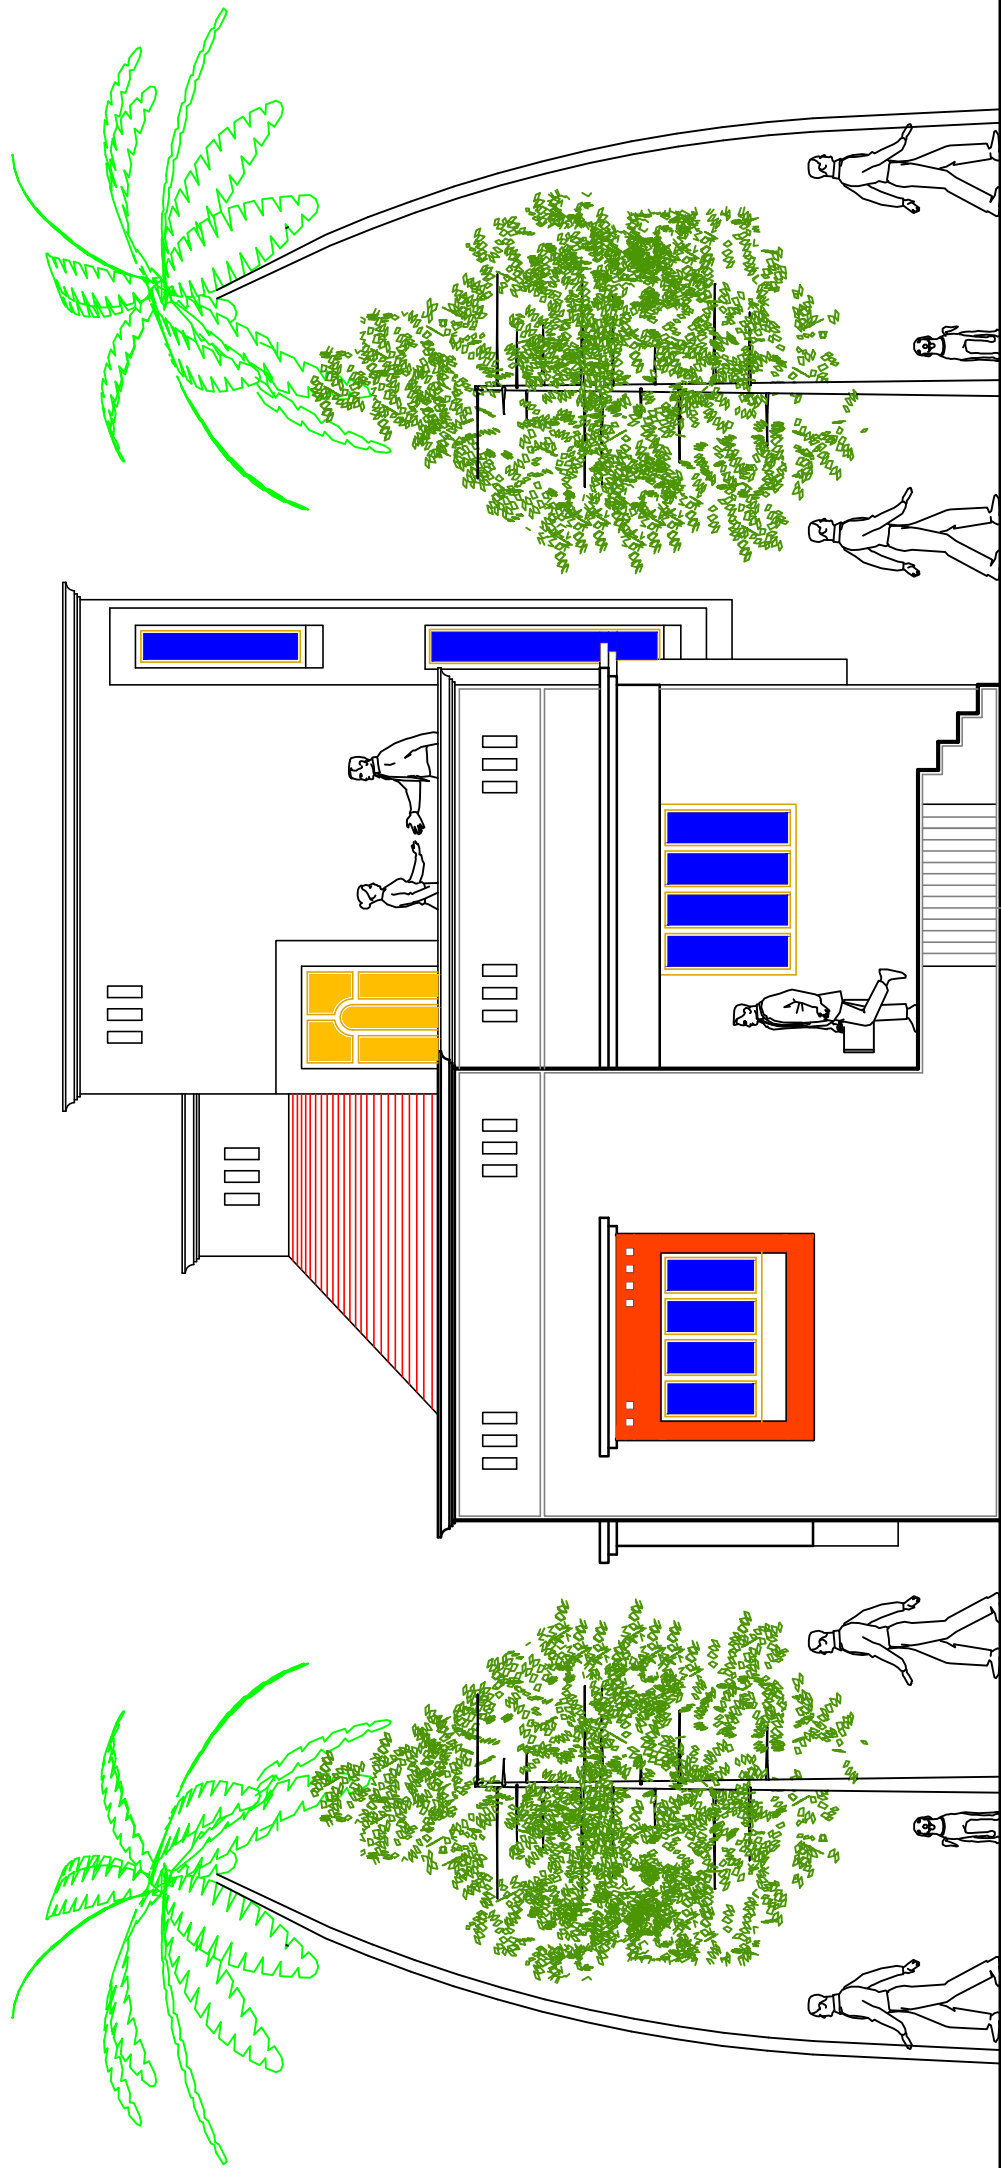

EAST SIDE ELEVATION


PROPOSED RESIDENTIAL BUILDING
IN S.NO - AT- PUSESVALI
TAL- KHATAV DIST-SATARA
FOR - SHRI. SURESH KADAM.

ASCENT CAD CENTER
ARCHITECT:
ARCHITECTURAL CONSULTANT & INTERIOR DECORATORS
ENGINEERS & CONTRACTORS
BARAMATI TAL- BARAMATI ,DIST - PUNE
MOBILE NO - 997555636

ARCHITECT SIGN

43'-3"

24'-6"

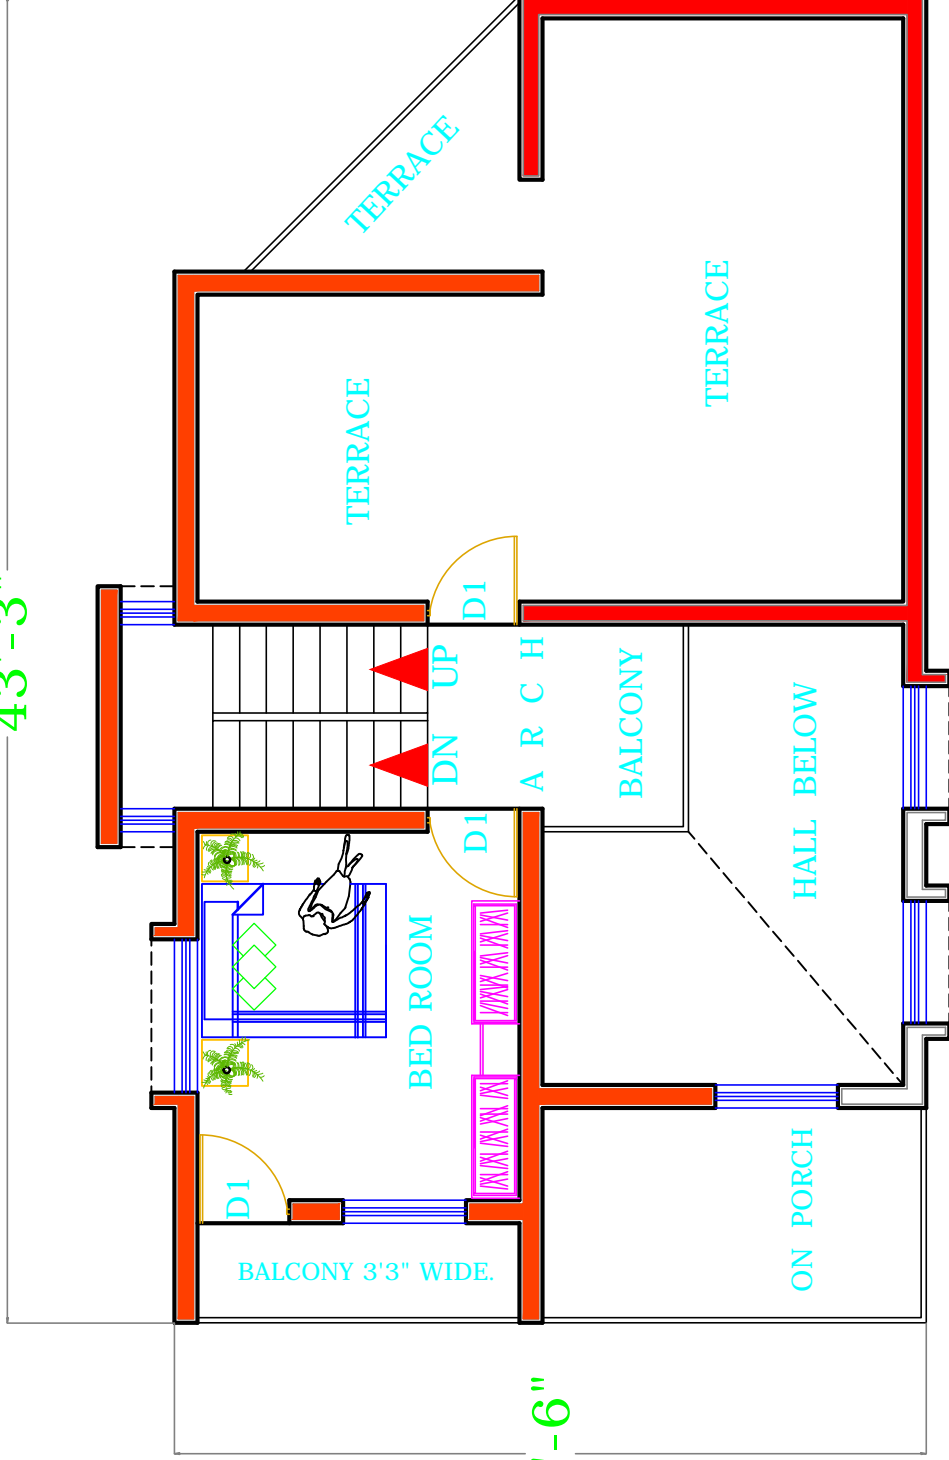

FIRST FLOOR PLAN


(INTERIOR LAY-OUT)

PROPOSED RESIDENTIAL BUILDING
 IN S.NO - AT- PUSESAVALI.
 TAL- KHATAV DIST-SATARA
 FOR - SHRI. SURESH KADAM.

ARCHITECT SIGN

ASCENT CAD CENTER

ARCHITECT:-
 ARCHITECTURAL CONSULTANT & INTERIOR DECORATORS
 ENGINEERS & CONTRACTORS
 BARAMATI TAL- BARAMATI ,DIST - PUNE
 MOBILE NO - 997555636

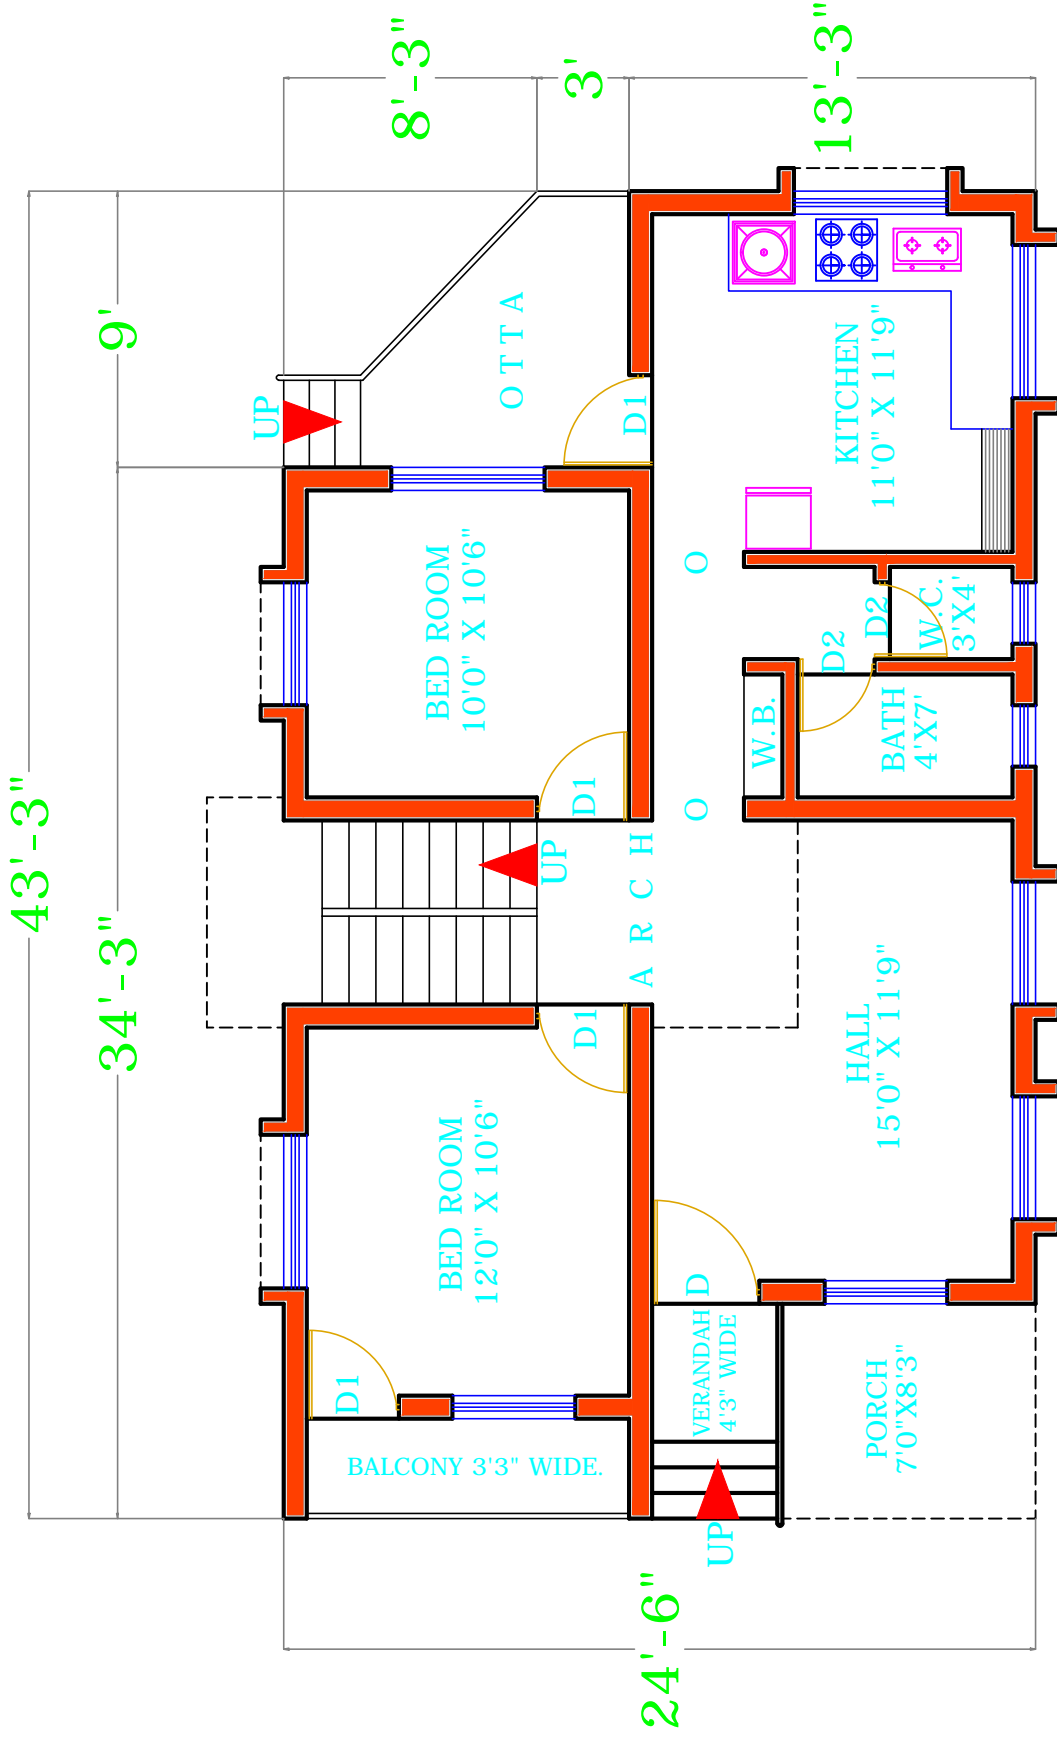


GROUND FLOOR PLAN

PROPOSED RESIDENTIAL BUILDING
 IN S.NO - AT- PUSESVALI
 TAL- KHATAV DIST-SATARA
 FOR - SHRI. SURESH KADAM.

ARCHITECT SIGN

ASCENT CAD CENTER

ARCHITECT:
 ARCHITECTURAL CONSULTANT & INTERIOR DECORATORS
 ENGINEERS & CONTRACTORS
 BARAMATI TAL- BARAMATI ,DIST - PUNE
 MOBILE NO - 9975555636

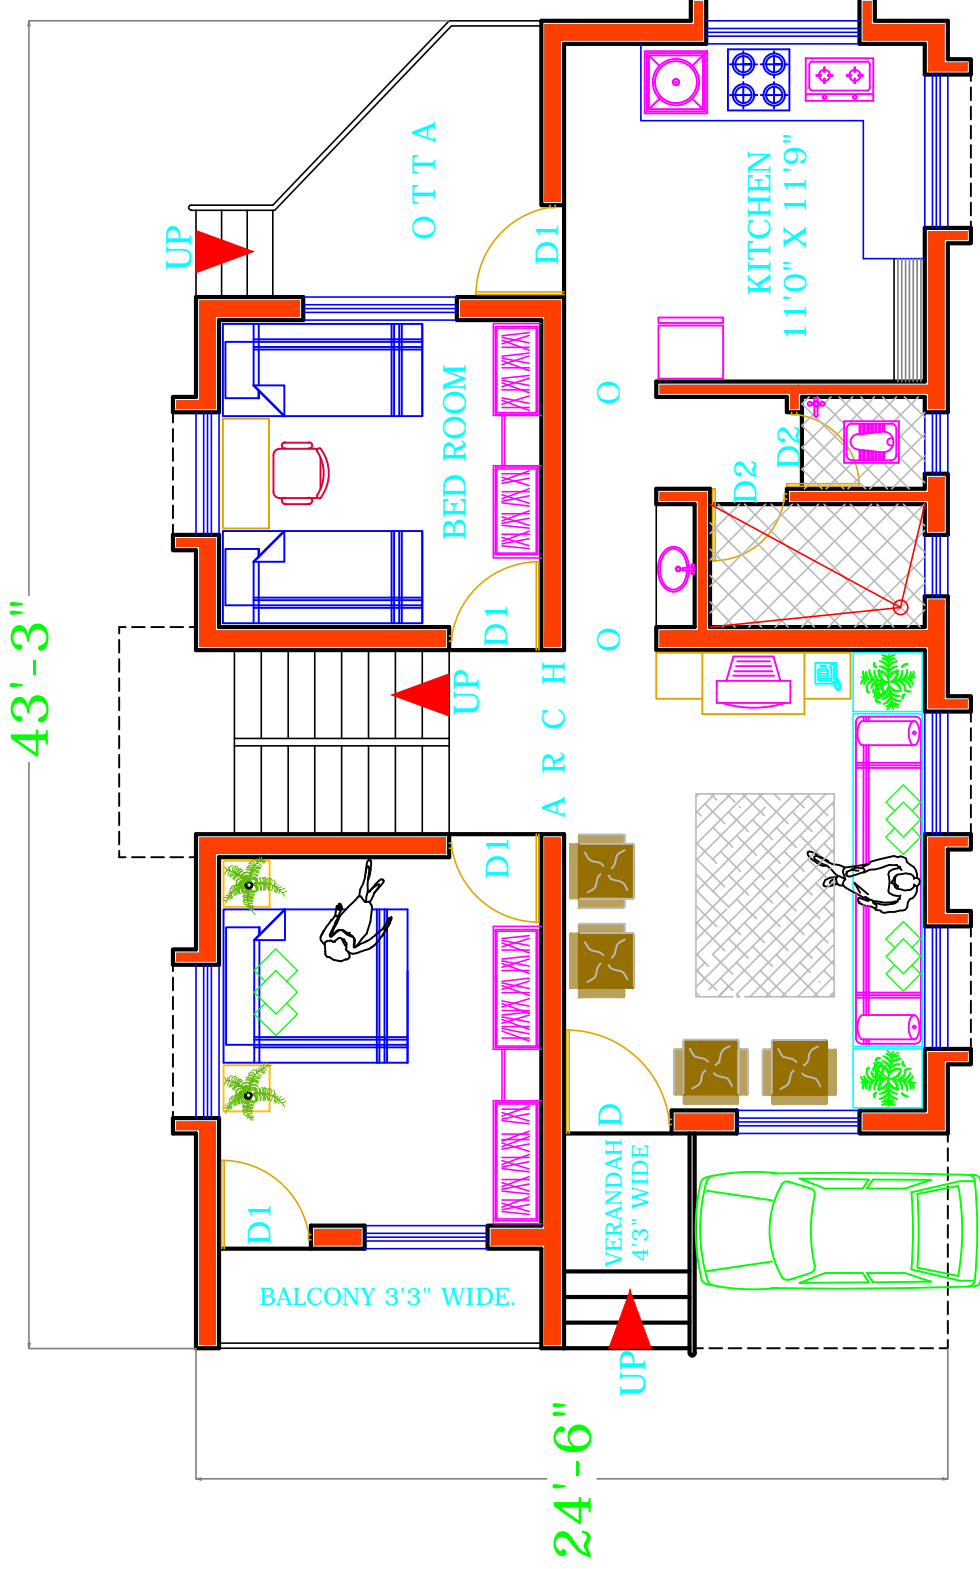


GROUND FLOOR PLAN
(INTERIOR LAY-OUT)

PROPOSED RESIDENTIAL BUILDING
IN S.NO - AT- PUSESAVALI.
TAL- KHATAV DIST-SATARA
FOR - SHRI. SURESH KADAM.

ARCHITECT SIGN

ASCENT CAD CENTER

ARCHITECT:
 ARCHITECTURAL CONSULTANT & INTERIOR DECORATORS
 ENGINEERS & CONTRACTORS
 BARAMATI TAL - BARAMATI ,DIST - PUNE
 MOBILE NO - 9975555636

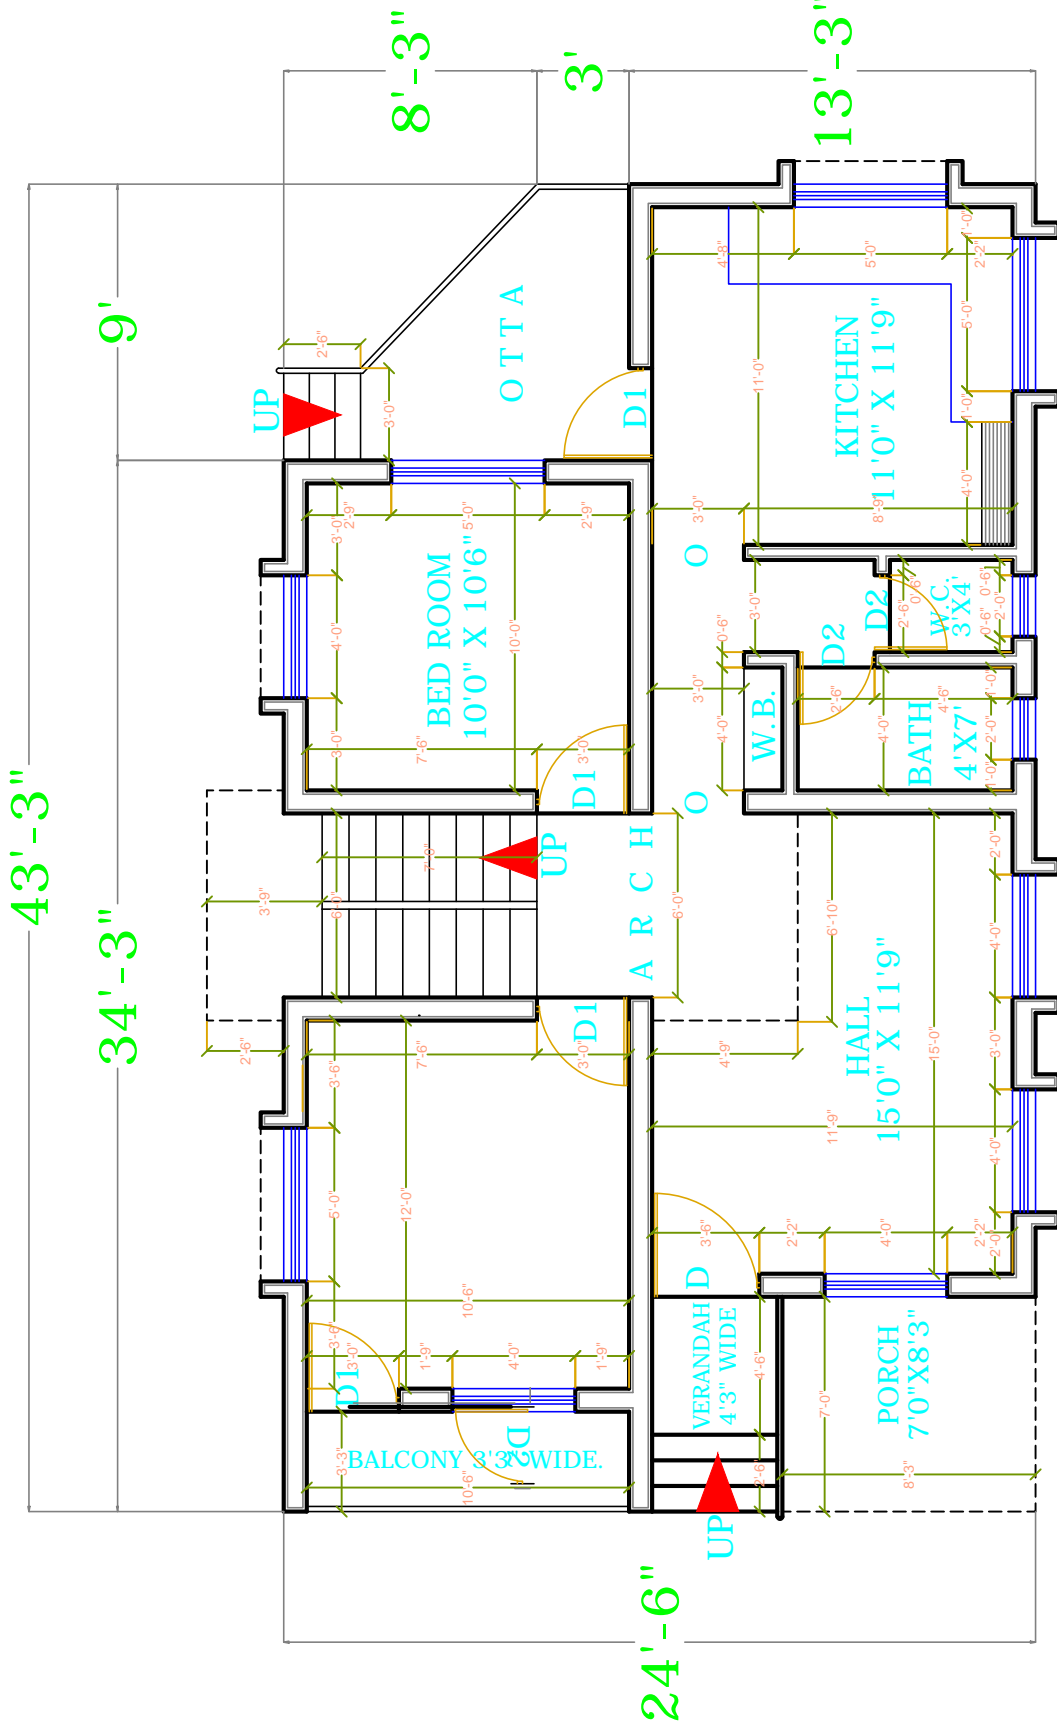


GROUND FLOOR PLAN
(WORKING DRAWING)

PROPOSED RESIDENTIAL BUILDING
IN S.NO - AT- PUSESAVALI
TAL- KHATAV DIST-SATARA
FOR - SHRI. SURESH KADAM.

ASCENT CAD CENTER
 ARCHITECT:
 ARCHITECTURAL CONSULTANT & INTERIOR DECORATORS
 ENGINEERS & CONTRACTORS
 BARAMATI TAL - BARAMATI ,DIST - PUNE
 MOBILE NO - 9975555636

ARCHITECT SIGN

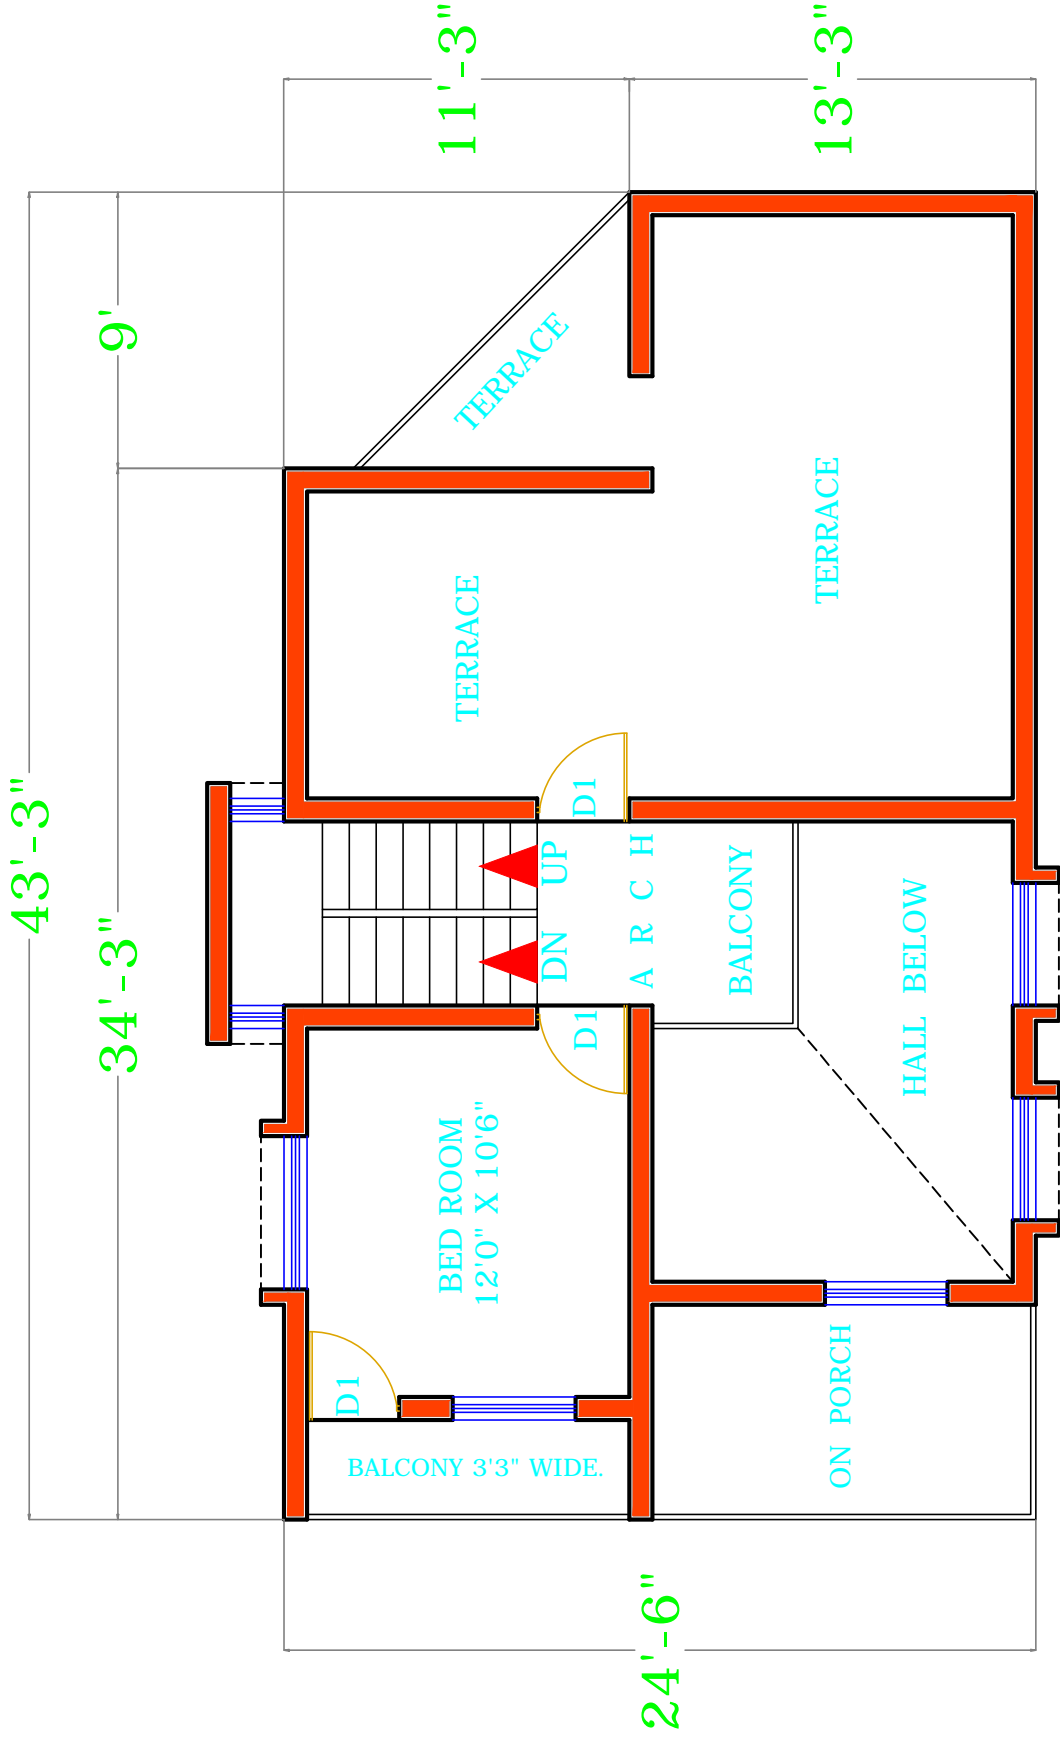

FIRST FLOOR PLAN

PROPOSED RESIDENTIAL BUILDING
 IN S.NO - AT- PUSESAVALI
 TAL- KHATAV DIST-SATARA
 FOR - SHRI. SURESH KADAM.


ARCHITECT SIGN

ASCENT CAD CENTER

ARCHITECT:
 ARCHITECTURAL CONSULTANT & INTERIOR DECORATORS
 ENGINEERS & CONTRACTORS
 BARAMATI TAL- BARAMATI ,DIST - PUNE
 MOBILE NO - 9975555636

43'-3"

24'-6"

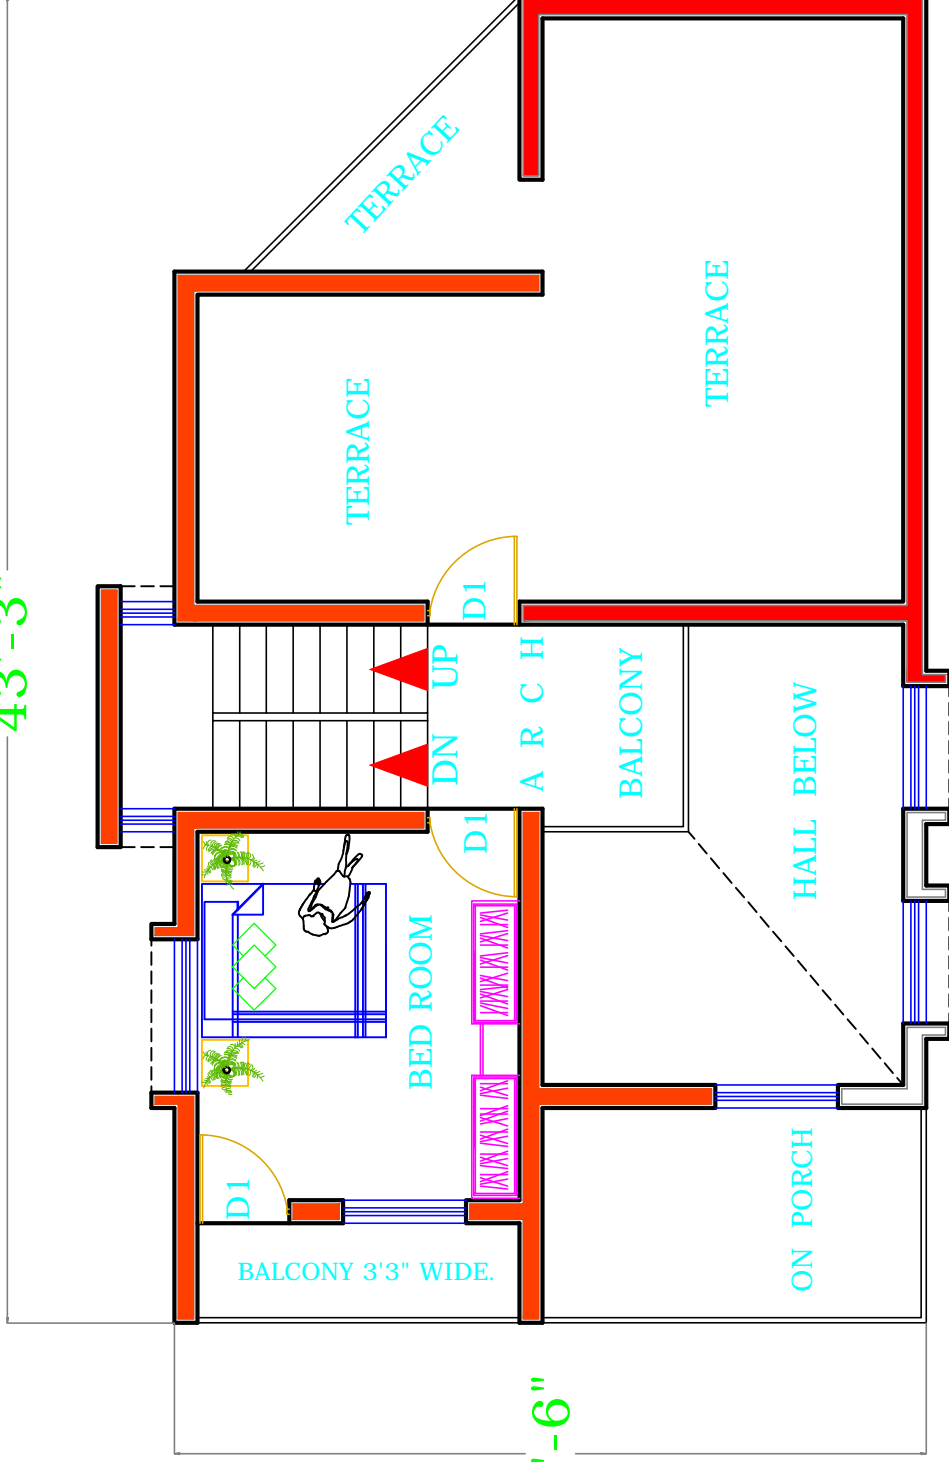

FIRST FLOOR PLAN


(INTERIOR LAY-OUT)

PROPOSED RESIDENTIAL BUILDING
 IN S.NO - AT- PUSESAVALI.
 TAL- KHATAV DIST-SATARA
 FOR - SHRI. SURESH KADAM.

ARCHITECT SIGN

ASCENT CAD CENTER

ARCHITECT:-
 ARCHITECTURAL CONSULTANT & INTERIOR DECORATORS
 ENGINEERS & CONTRACTORS
 BARAMATI TAL- BARAMATI ,DIST - PUNE
 MOBILE NO - 9975555636

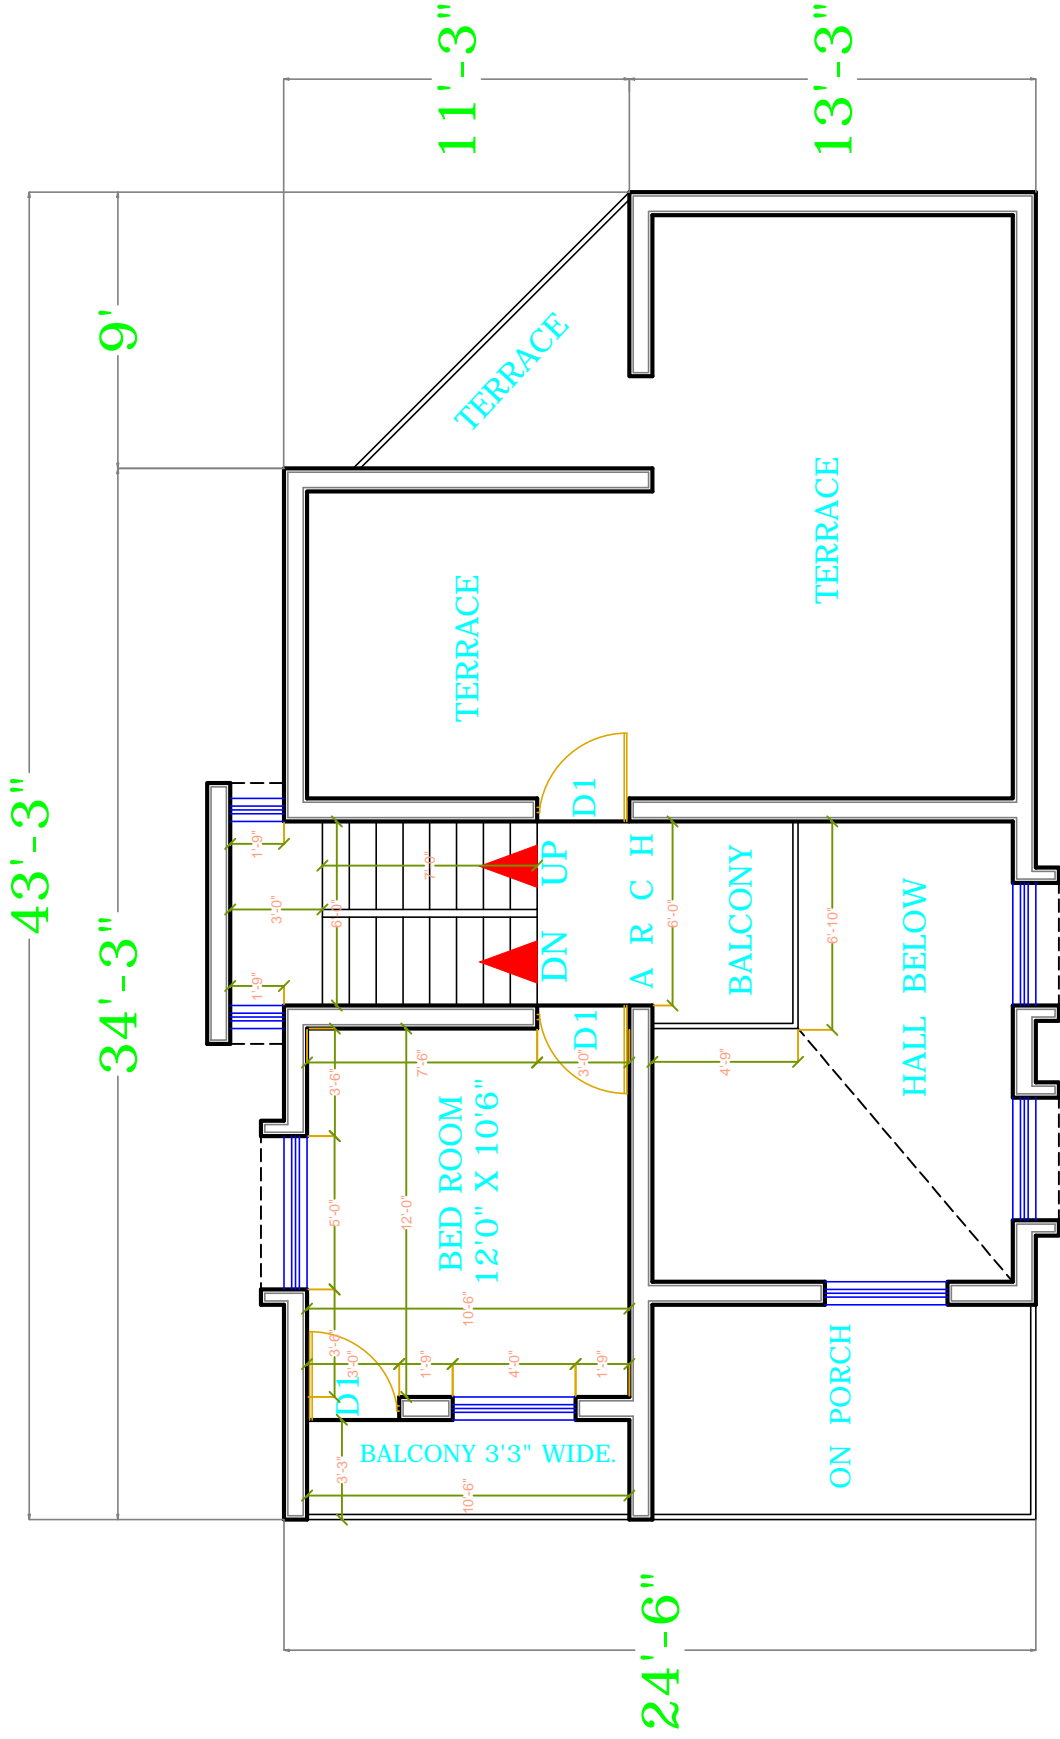

FIRST FLOOR PLAN

(WORKING DRAWING)

PROPOSED RESIDENTIAL BUILDING


TAL- KHATAV DIST-SATARA

FOR - SHRI. SURESH KADAM.

ASCENT CAD CENTER

ARCHITECT:
 ARCHITECTURAL CONSULTANT & INTERIOR DECORATORS
 ENGINEERS & CONTRACTORS
 BARAMATI TAL - BARAMATI ,DIST - PUNE
 MOBILE NO - 9975555636

ARCHITECT SIGN

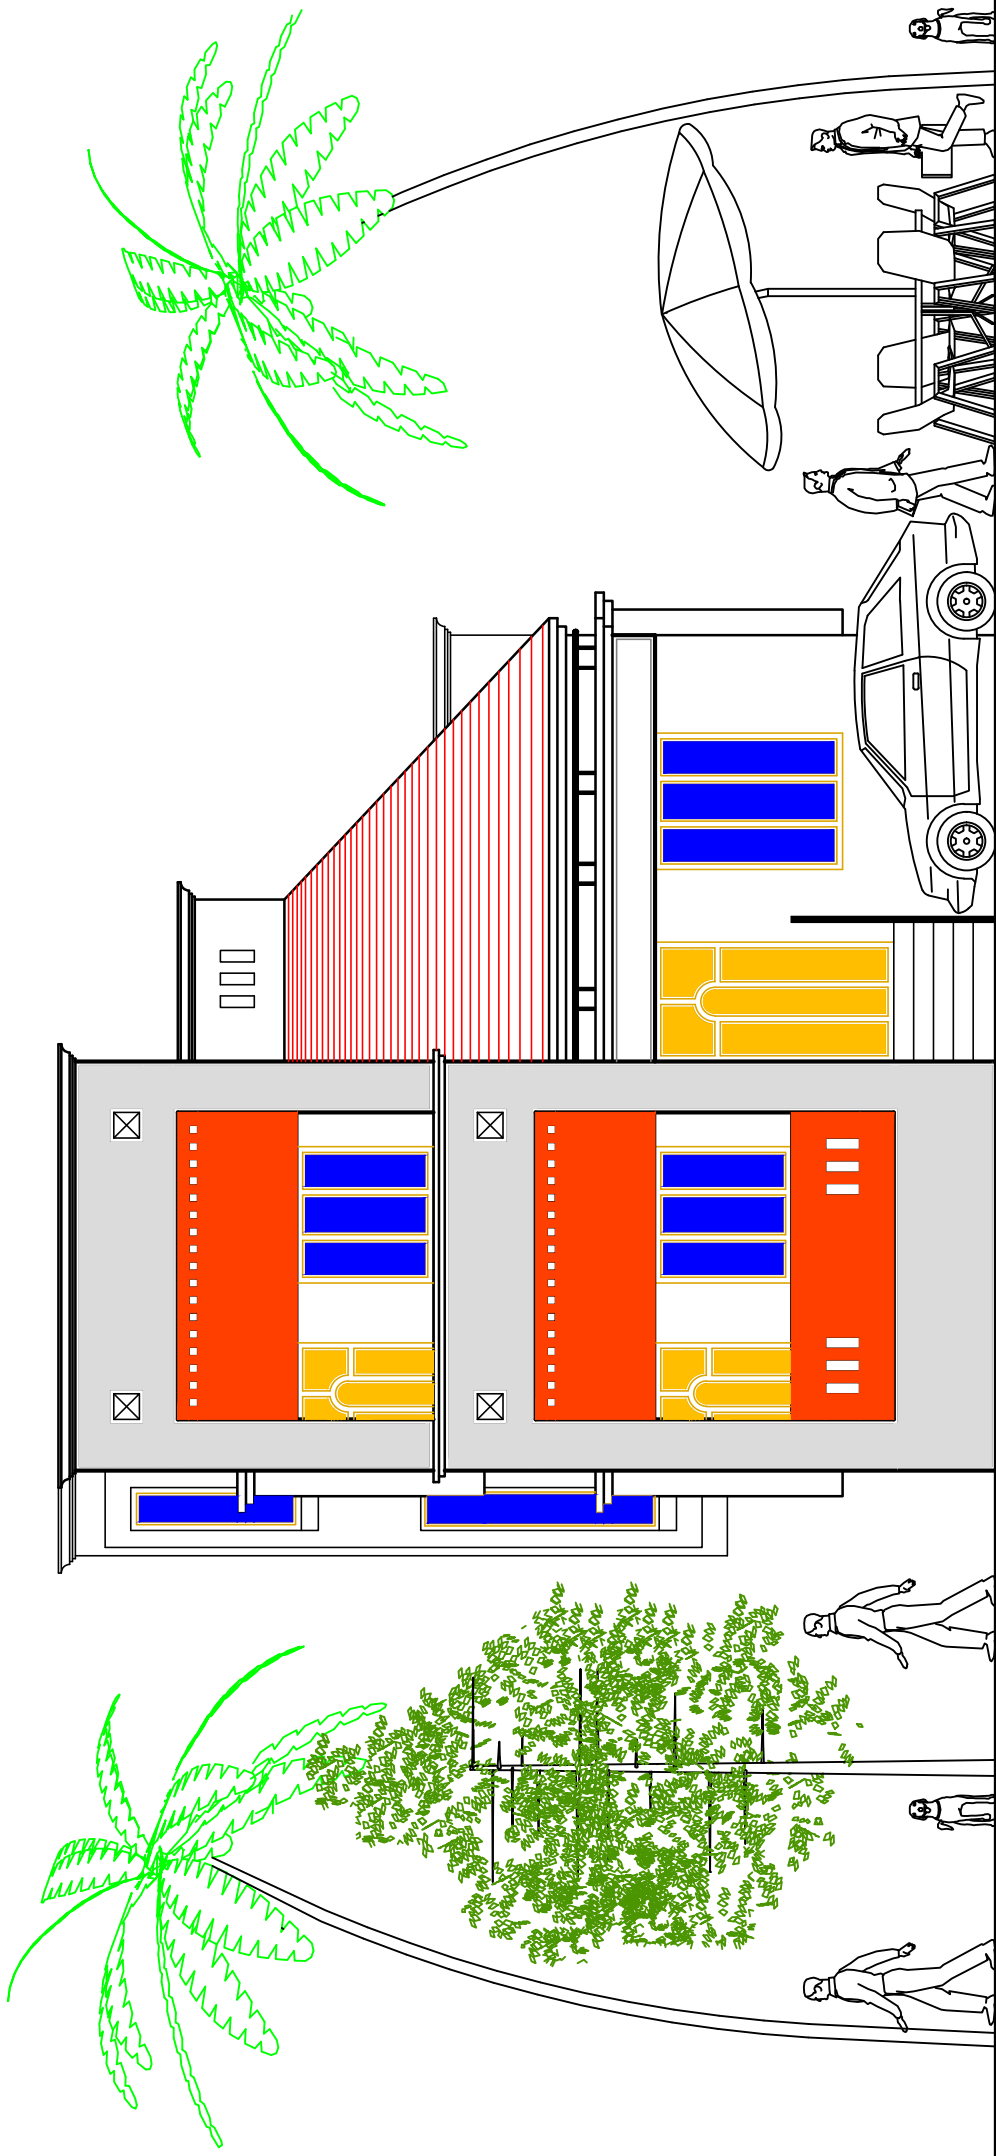


WEST SIDE ELEVATION

PROPOSED RESIDENTIAL BUILDING
IN S.NO - AT- PUSESVALI
TAL- KHATAV DIST-SATARA
FOR - SHRI. SURESH KADAM.

ASCENT CAD CENTER
ARCHITECT:
ARCHITECTURAL CONSULTANT & INTERIOR DECORATORS
ENGINEERS & CONTRACTORS
BARAMATI TAL- BARAMATI ,DIST - PUNE
MOBILE NO - 9975555636

ARCHITECT SIGN

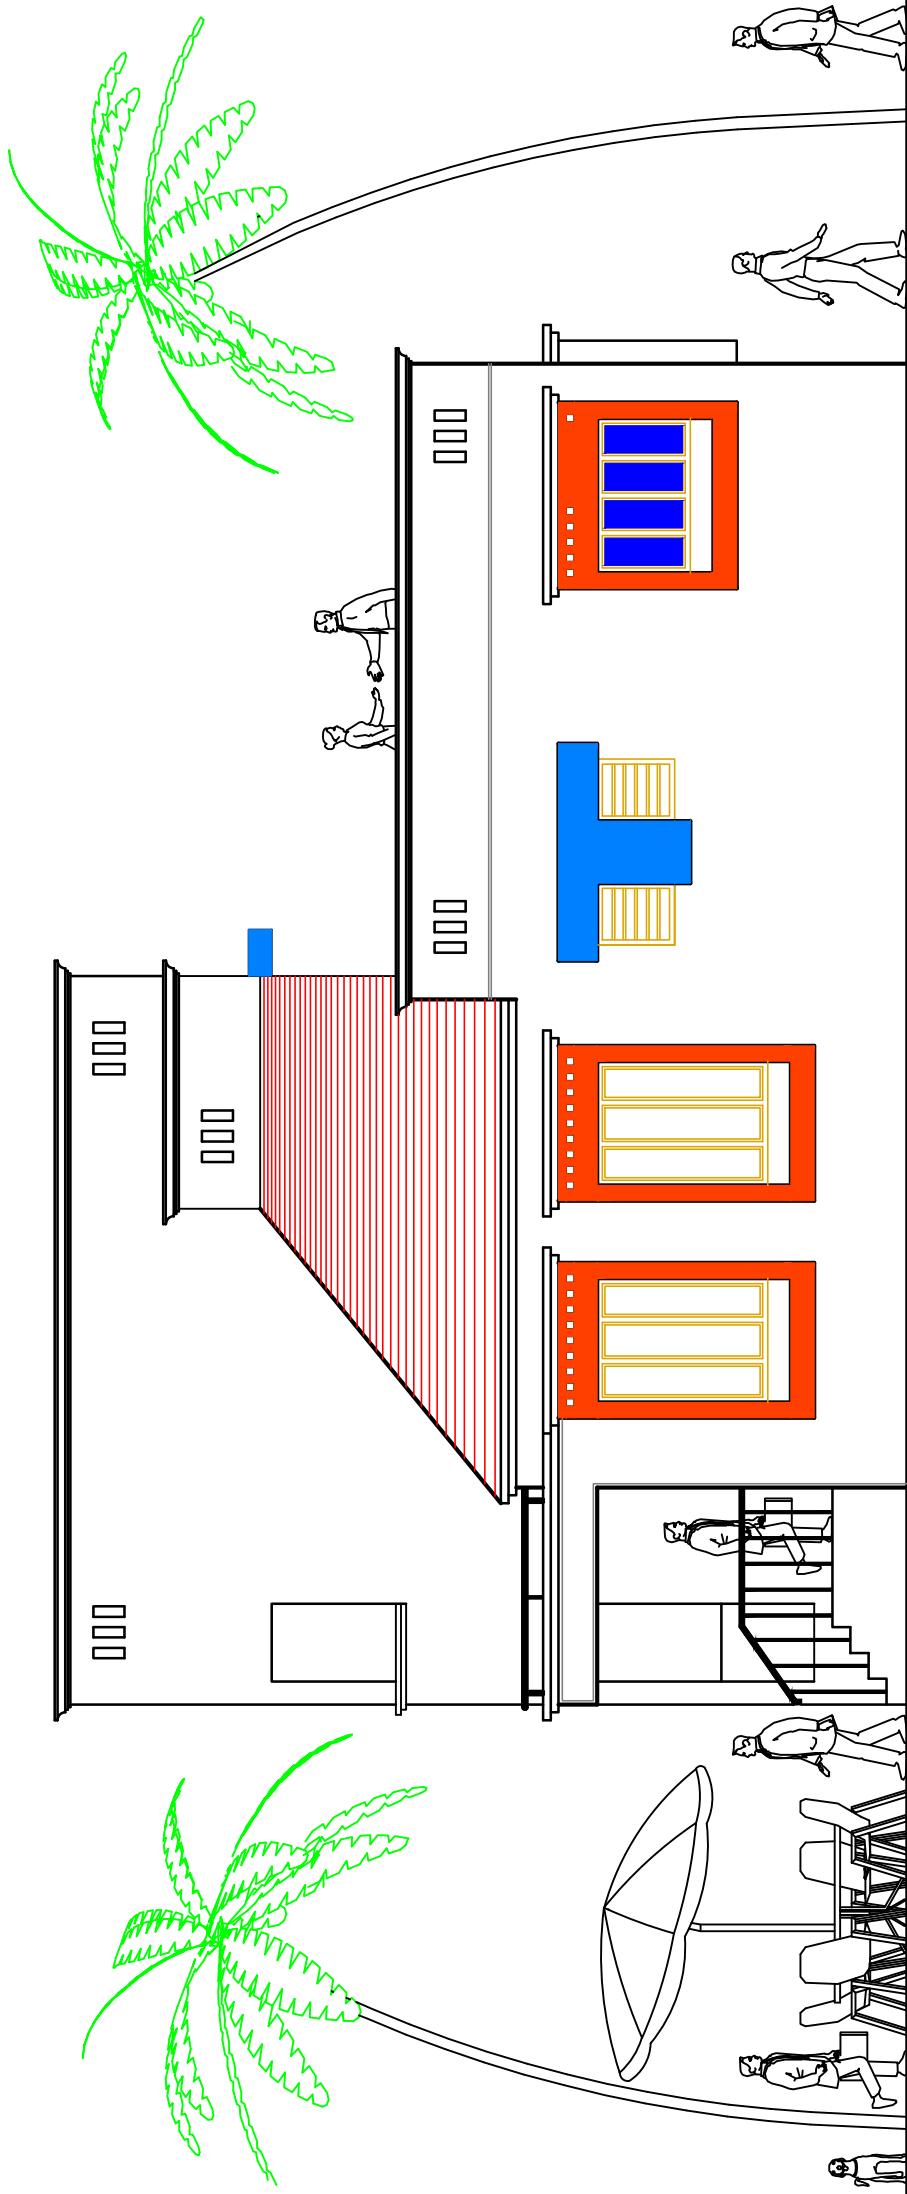


SOUTH SIDE ELEVATION

PROPOSED RESIDENTIAL BUILDING
IN S.NO - AT- PUSESVALI
TAL- KHATAV DIST-SATARA
FOR - SHRI. SURESH KADAM.

ASCENT CAD CENTER

ARCHITECT:
 ARCHITECTURAL CONSULTANT & INTERIOR DECORATORS
 ENGINEERS & CONTRACTORS
 BARAMATI TAL- BARAMATI ,DIST - PUNE
 MOBILE NO - 9975555636

ARCHITECT SIGN

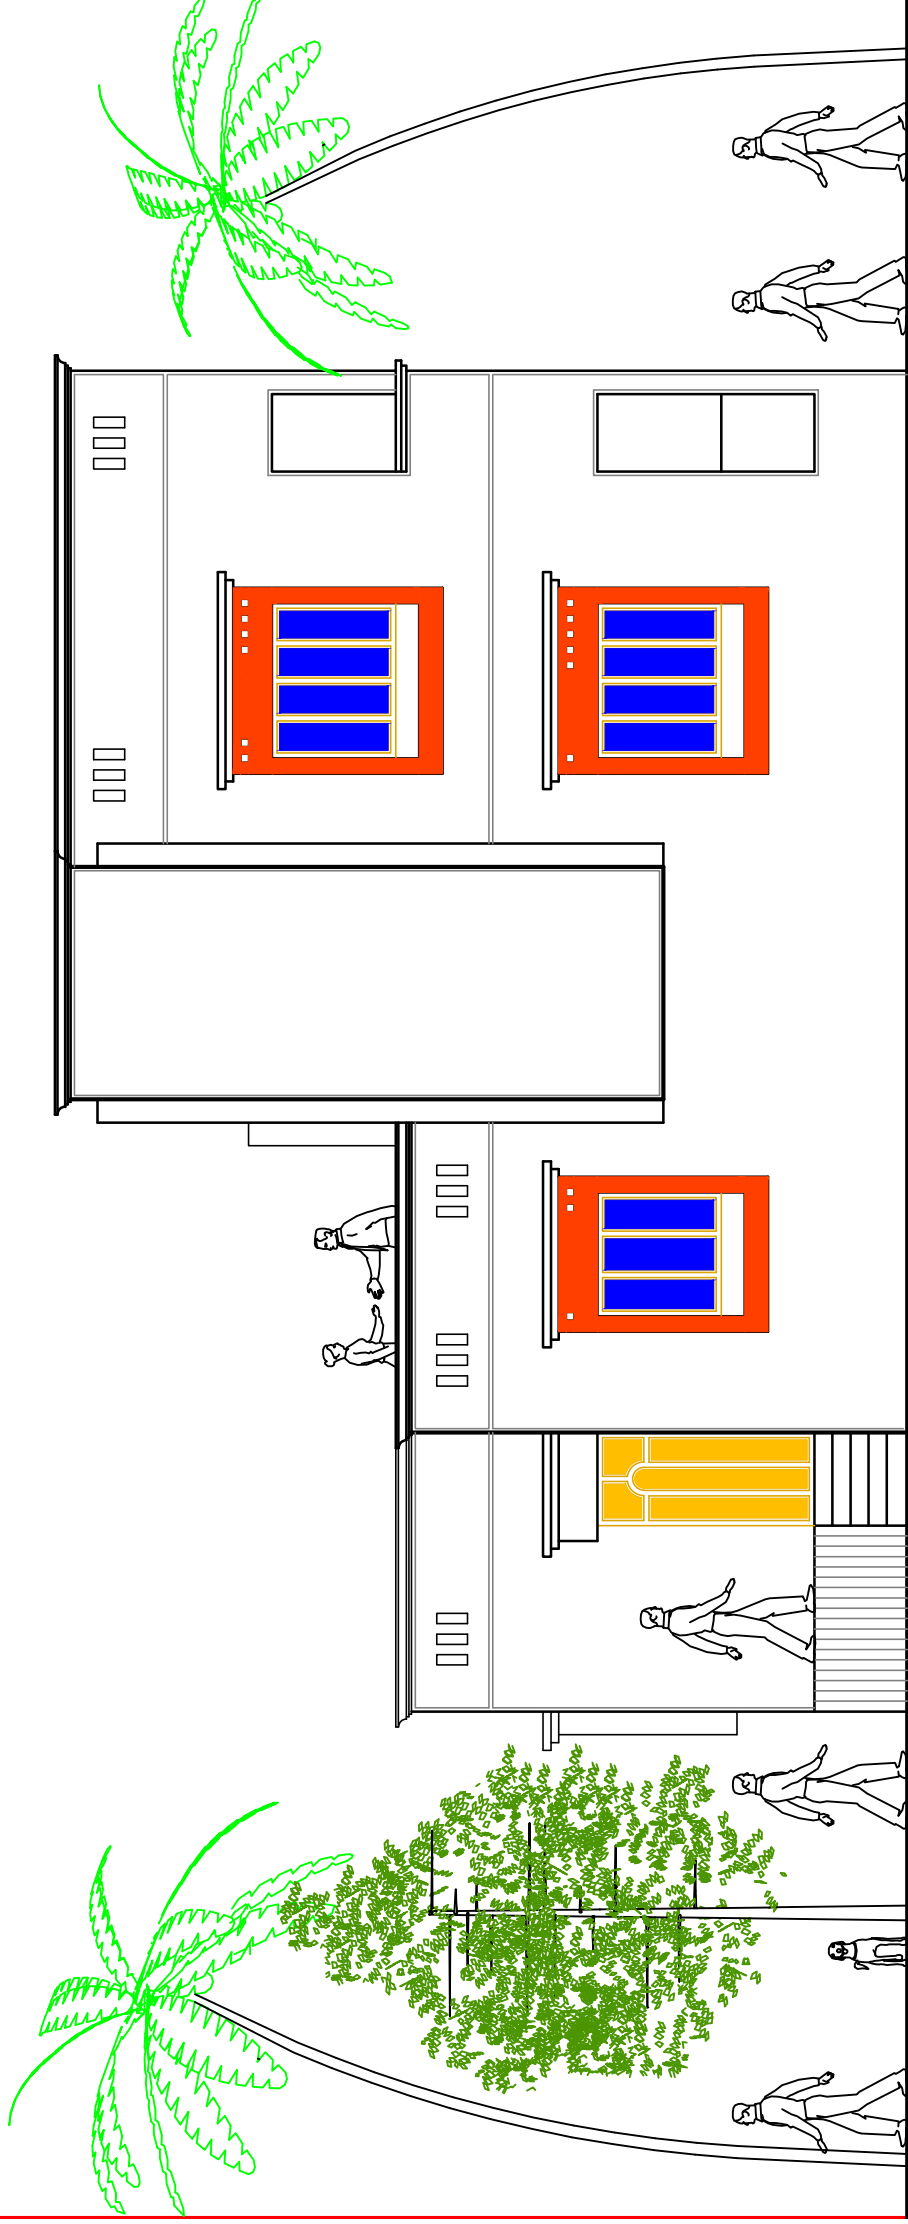


NORTH SIDE ELEVATION

PROPOSED RESIDENTIAL BUILDING
 IN S.NO - AT-PUSESAVALI
 TAL- KHATAV DIST-SATARA
 FOR - SHRI. SURESH KADAM.

ARCHITECT SIGN

ASCENT CAD CENTER

ARCHITECT:
 ARCHITECTURAL CONSULTANT & INTERIOR DECORATORS
 ENGINEERS & CONTRACTORS
 BARAMATI TAL- BARAMATI ,DIST - PUNE
 MOBILE NO - 9975555636

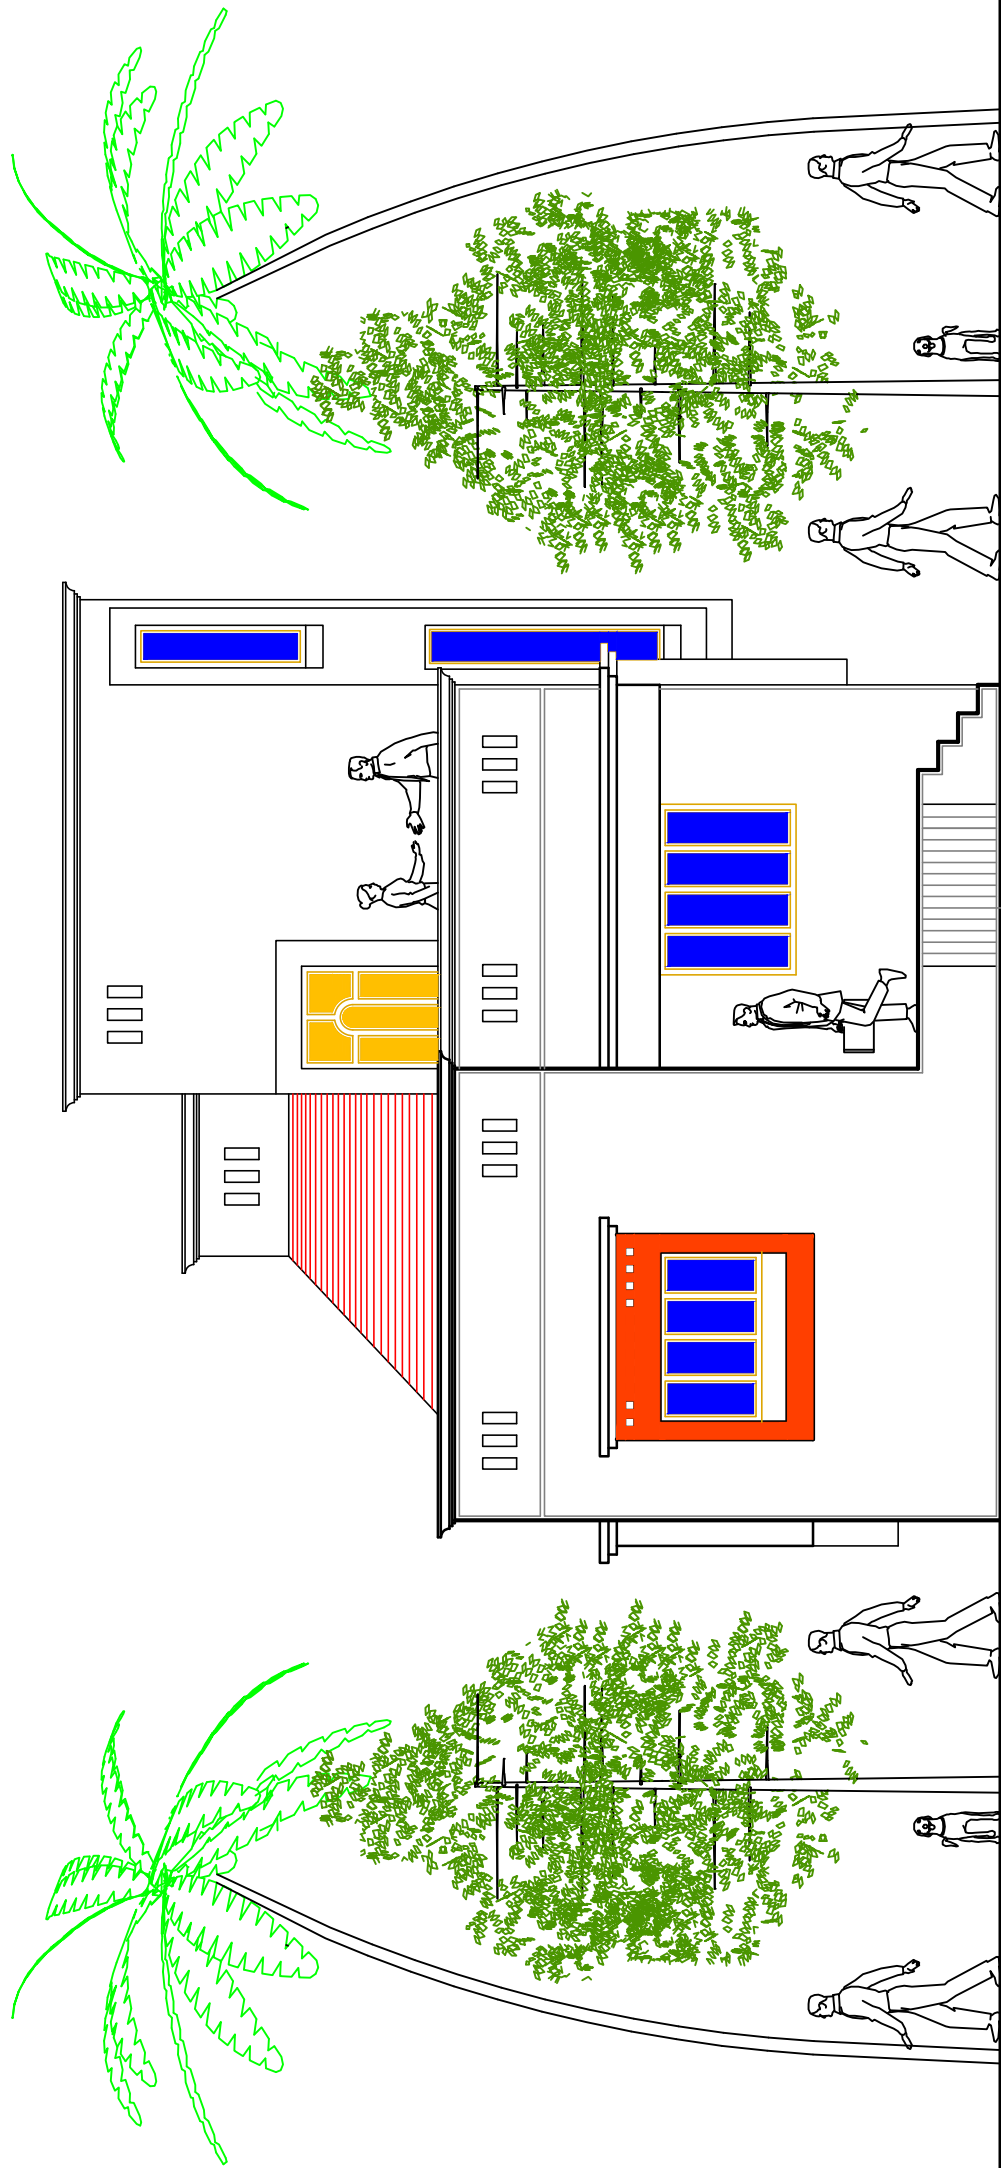


EAST SIDE ELEVATION

PROPOSED RESIDENTIAL BUILDING
IN S.NO - AT- PUSESVALI
TAL- KHATAV DIST-SATARA
FOR - SHRI. SURESH KADAM.

ASCENT CAD CENTER
ARCHITECT:
ARCHITECTURAL CONSULTANT & INTERIOR DECORATORS
ENGINEERS & CONTRACTORS
BARAMATI TAL- BARAMATI ,DIST - PUNE
MOBILE NO - 997555636

ARCHITECT SIGN

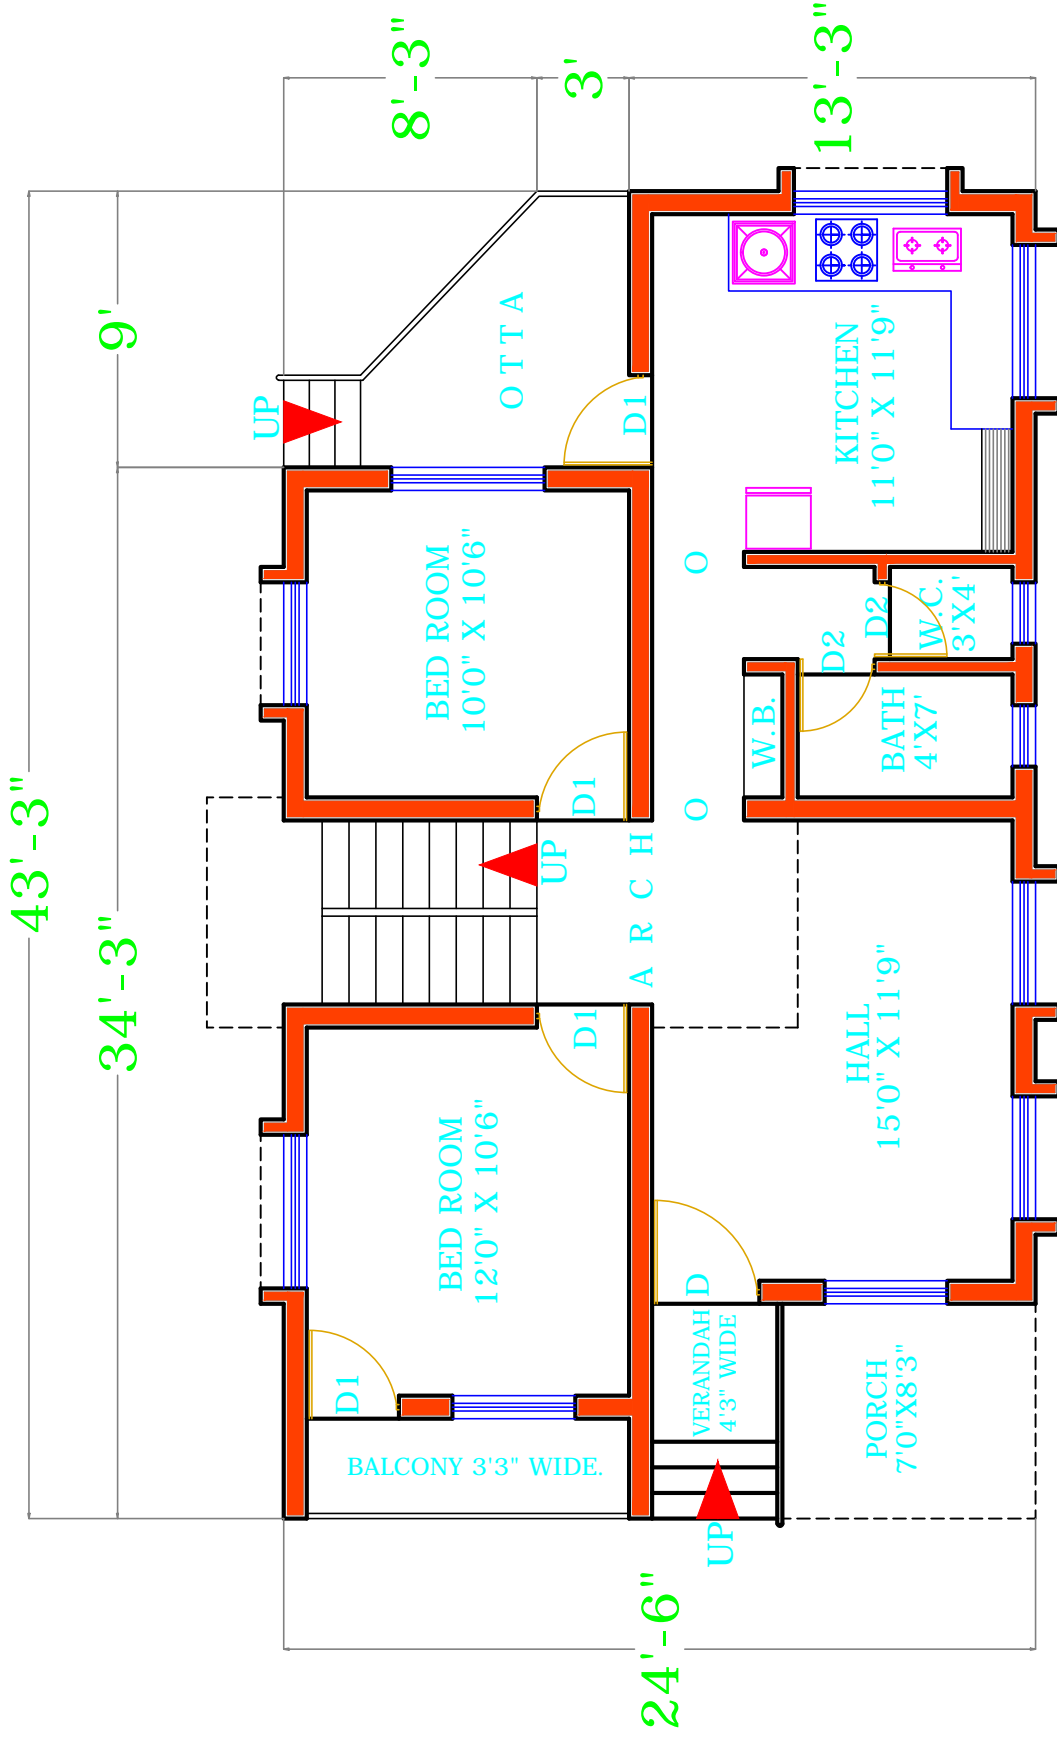


GROUND FLOOR PLAN

PROPOSED RESIDENTIAL BUILDING
 IN S.NO - AT- PUSESAVALI
 TAL- KHATAV DIST-SATARA
 FOR - SHRI. SURESH KADAM.

ARCHITECT SIGN

ASCENT CAD CENTER

ARCHITECT:
 ARCHITECTURAL CONSULTANT & INTERIOR DECORATORS
 ENGINEERS & CONTRACTORS
 BARAMATTI TAL- BARAMATTI ,DIST - PUNE
 MOBILE NO - 9975555636

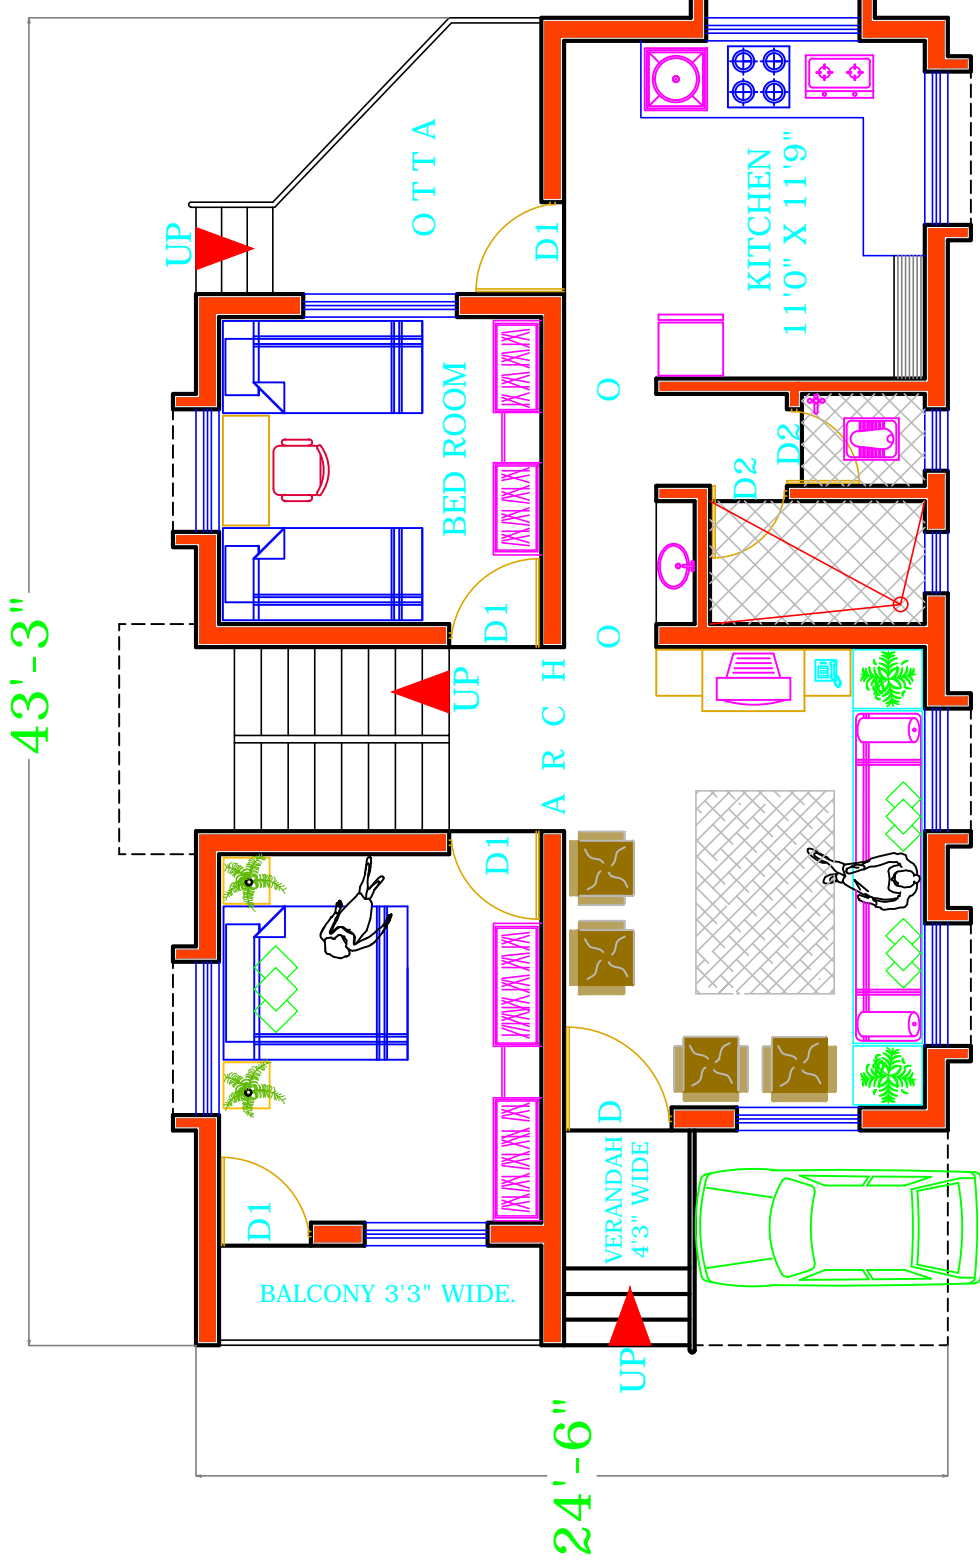





GROUND FLOOR PLAN
(INTERIOR LAY-OUT)

PROPOSED RESIDENTIAL BUILDING
 IN S.NO - AT- PUSESAVALI.
 TAL- KHATAV DIST-SATARA
 FOR - SHRI. SURESH KADAM.

ARCHITECT SIGN

ASCENT CAD CENTER

ARCHITECT:
 ARCHITECTURAL CONSULTANT & INTERIOR DECORATORS
 ENGINEERS & CONTRACTORS
 BARAMATI TAL- BARAMATI ,DIST - PUNE
 MOBILE NO - 9975555636

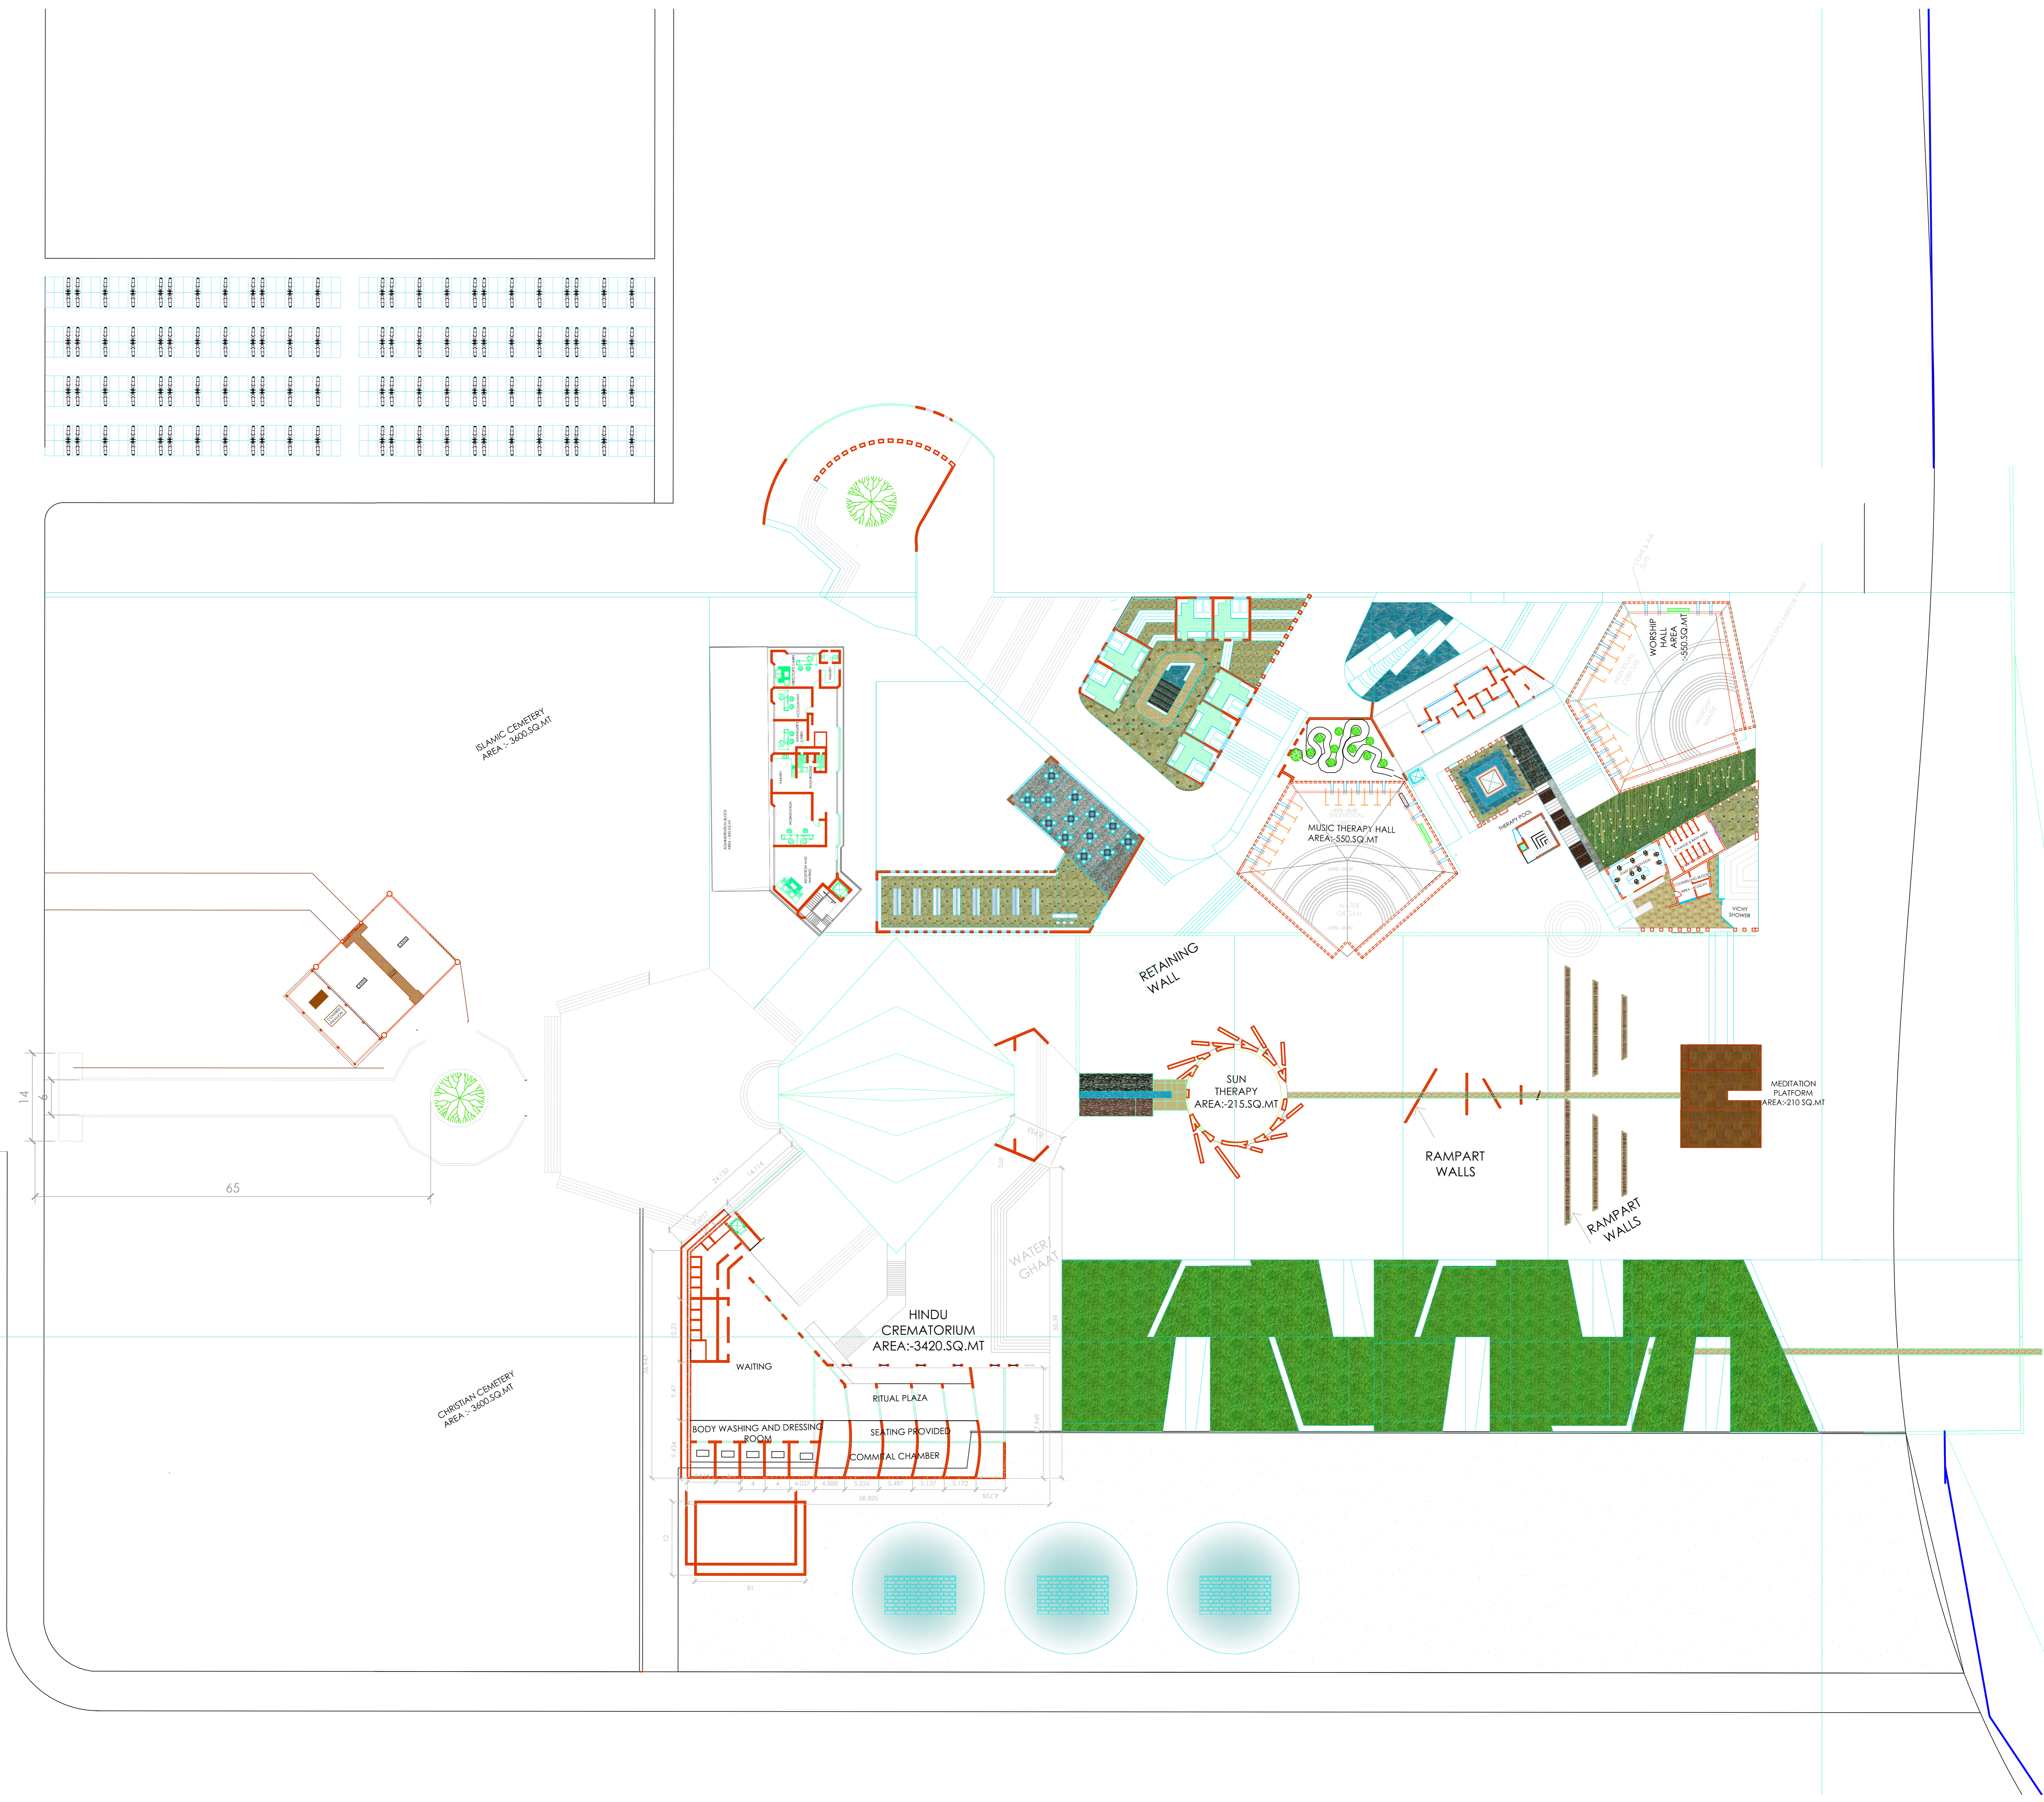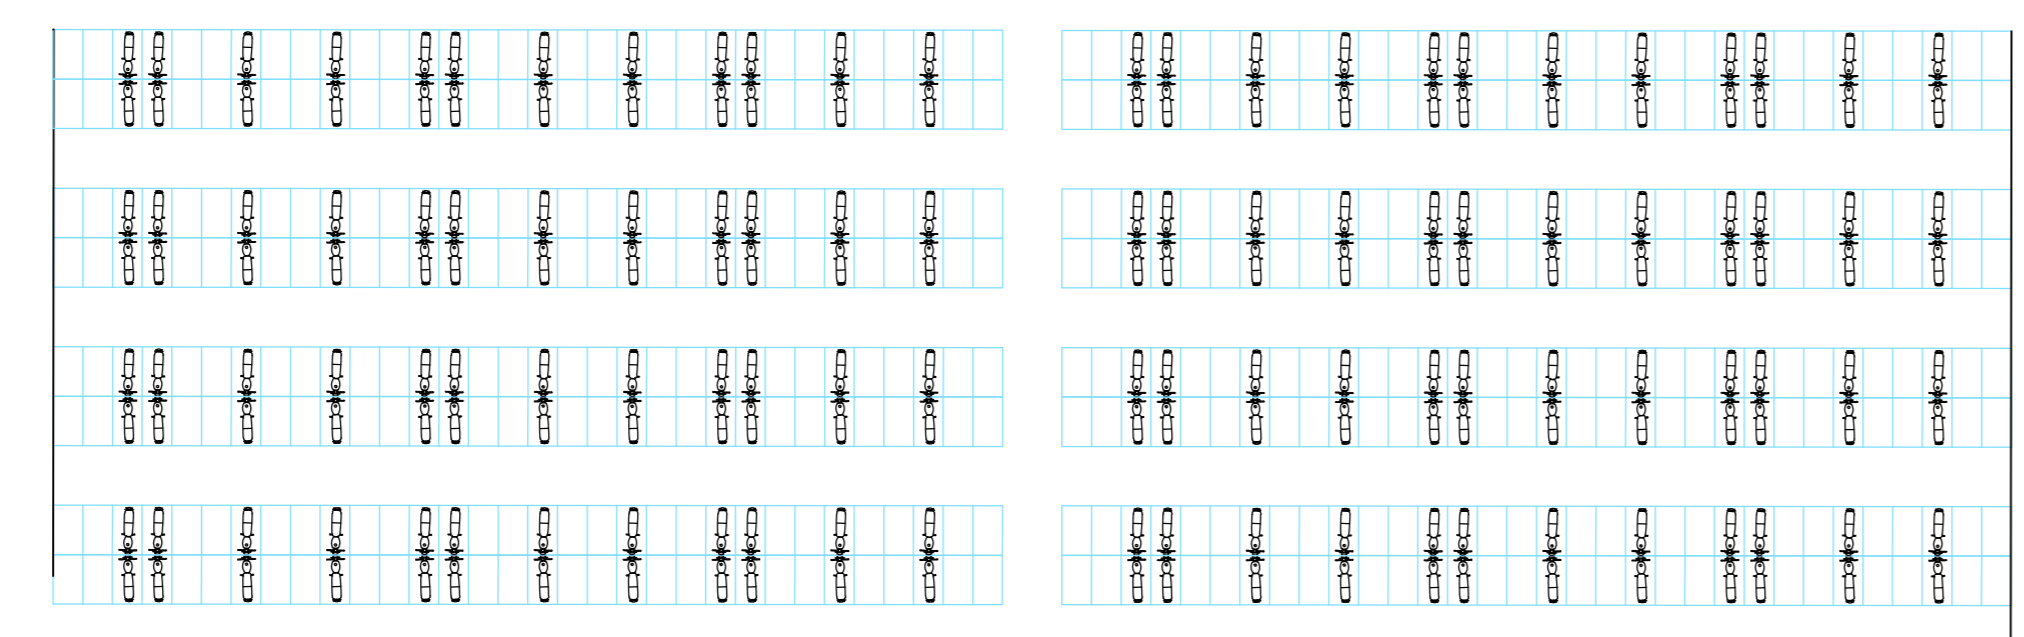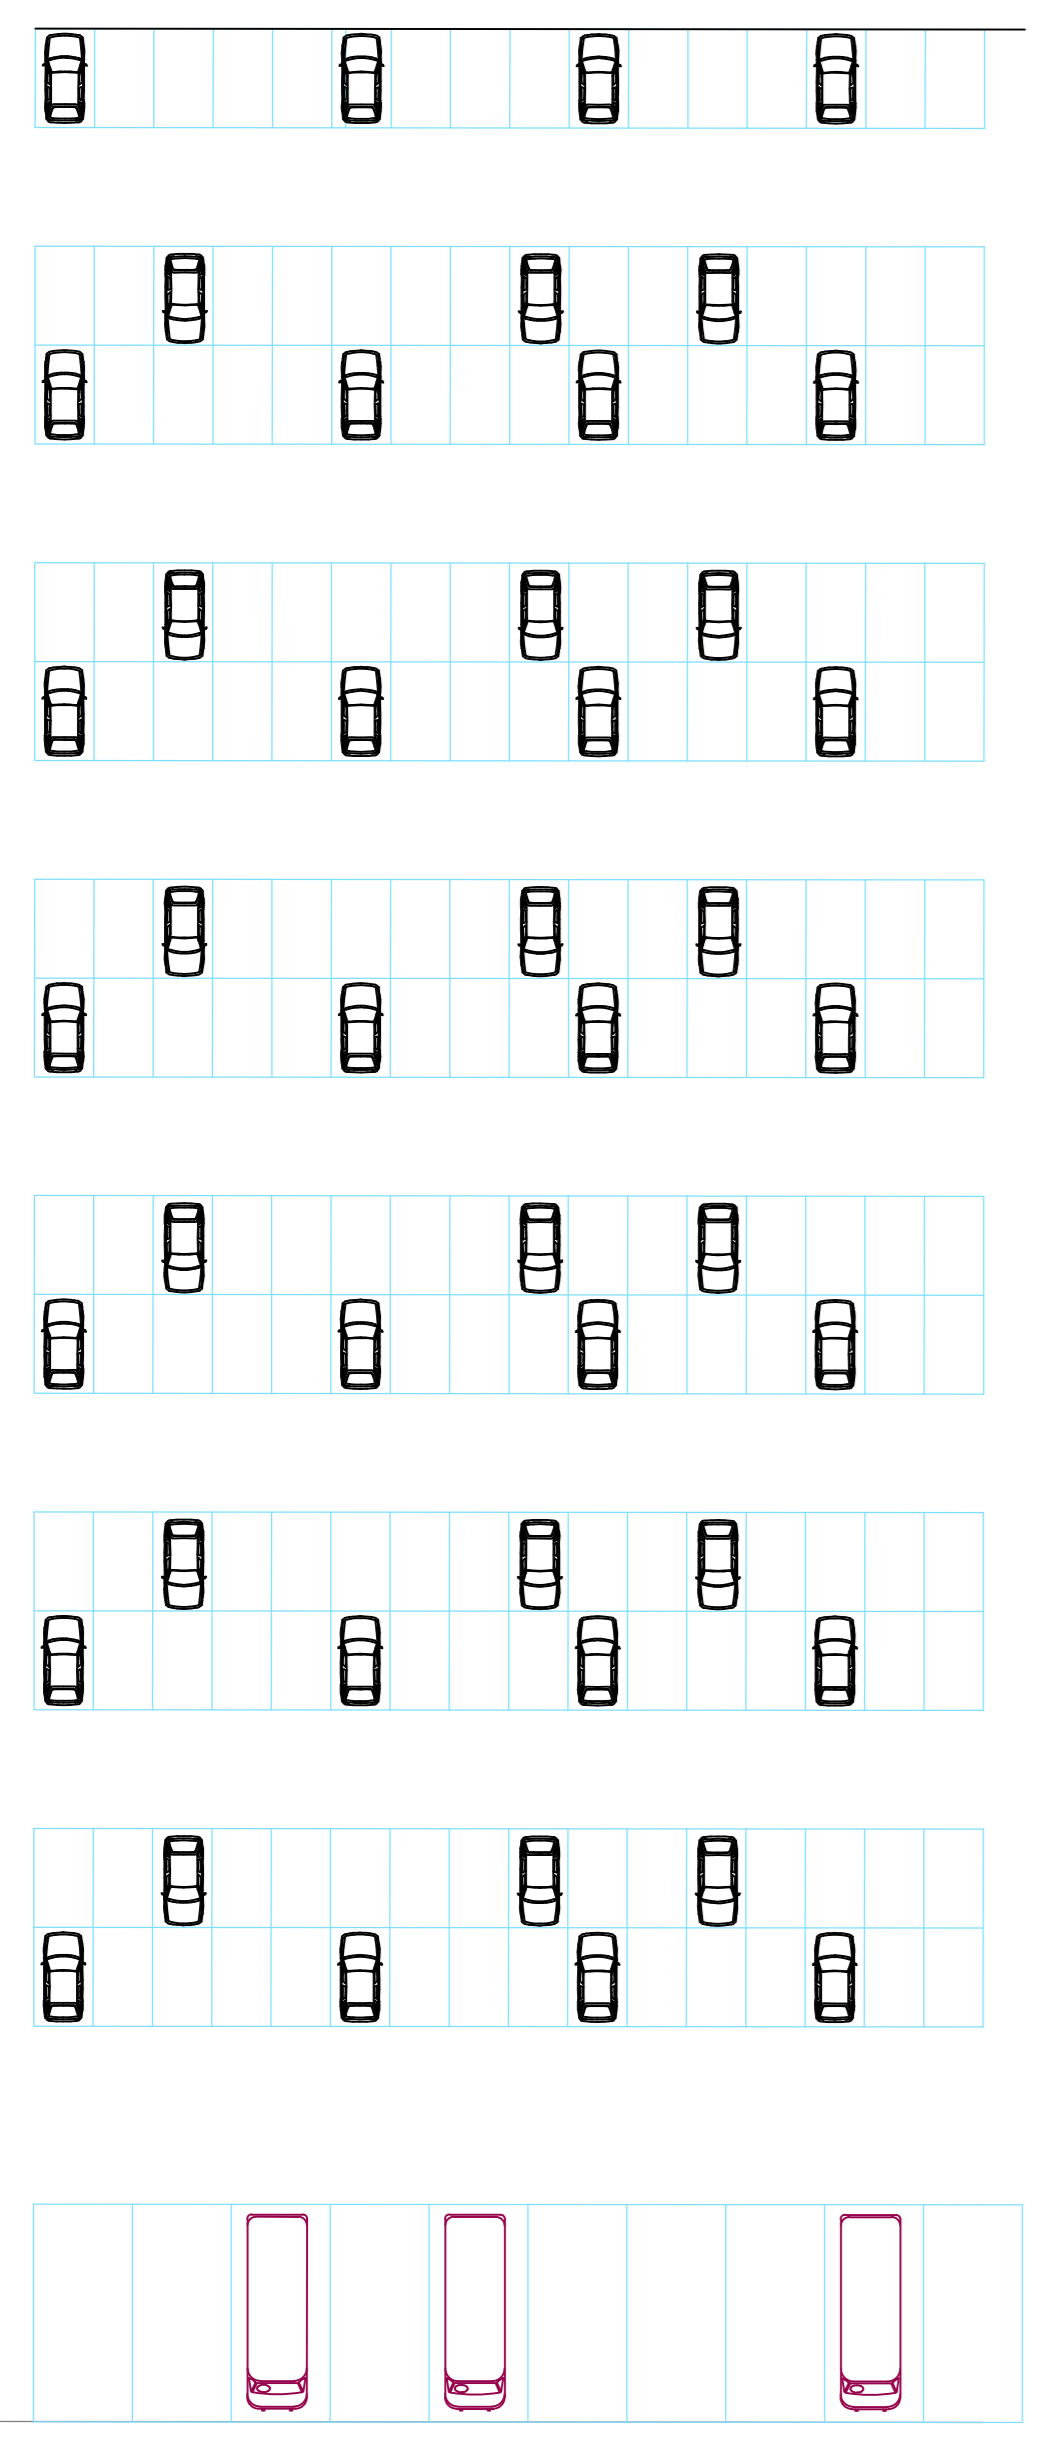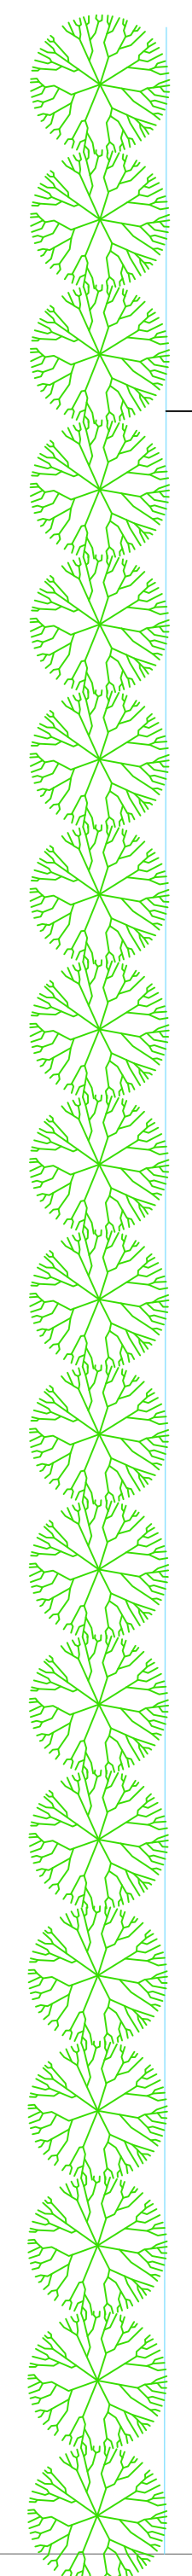

BLAVIC CEMETERY
AREA: 3600.SQ.MT

CHRISTIAN CEMETERY
AREA: 3600.SQ.MT

HINDU CREMATORIUM
AREA: 3420.SQ.MT

MUSIC THERAPY HALL
AREA: 550.SQ.MT

SUN THERAPY
AREA: 215.SQ.MT

WASHING HALL
AREA: 300.SQ.MT

MEDITATION PLATFORM
AREA: 210.SQ.MT

RETAINING WALL

RAMPART WALLS

RAMPART WALLS

WATER CHANNEL

WAITING

BODY WASHING AND DRESSING ROOM

RITUAL PLAZA

SEATING PROVIDED

COMMUNAL CHAMBER

14

65

38.500

24.500

22.500

10.000

10.000

10.000

10.000

10.000

10.000

10.000

10.000

10.000

10.000

10.000

10.000

10.000

10.000

10.000

10.000

10.000

10.000

10.000

10.000

10.000

10.000

10.000

10.000

10.000

10.000

38.500

24.500

22.500

10.000

10.000

10.000

10.000

10.000

10.000

10.000

10.000

10.000

10.000

10.000

10.000

10.000

10.000

10.000

10.000

10.000

10.000

10.000

10.000

10.000

10.000

10.000

10.000

10.000

10.000

31

31

31

31

31

31

31

31

31

31

31

31

31

31

31

31

31

31

31

31

31

31

31

31





31

31

31

31

31

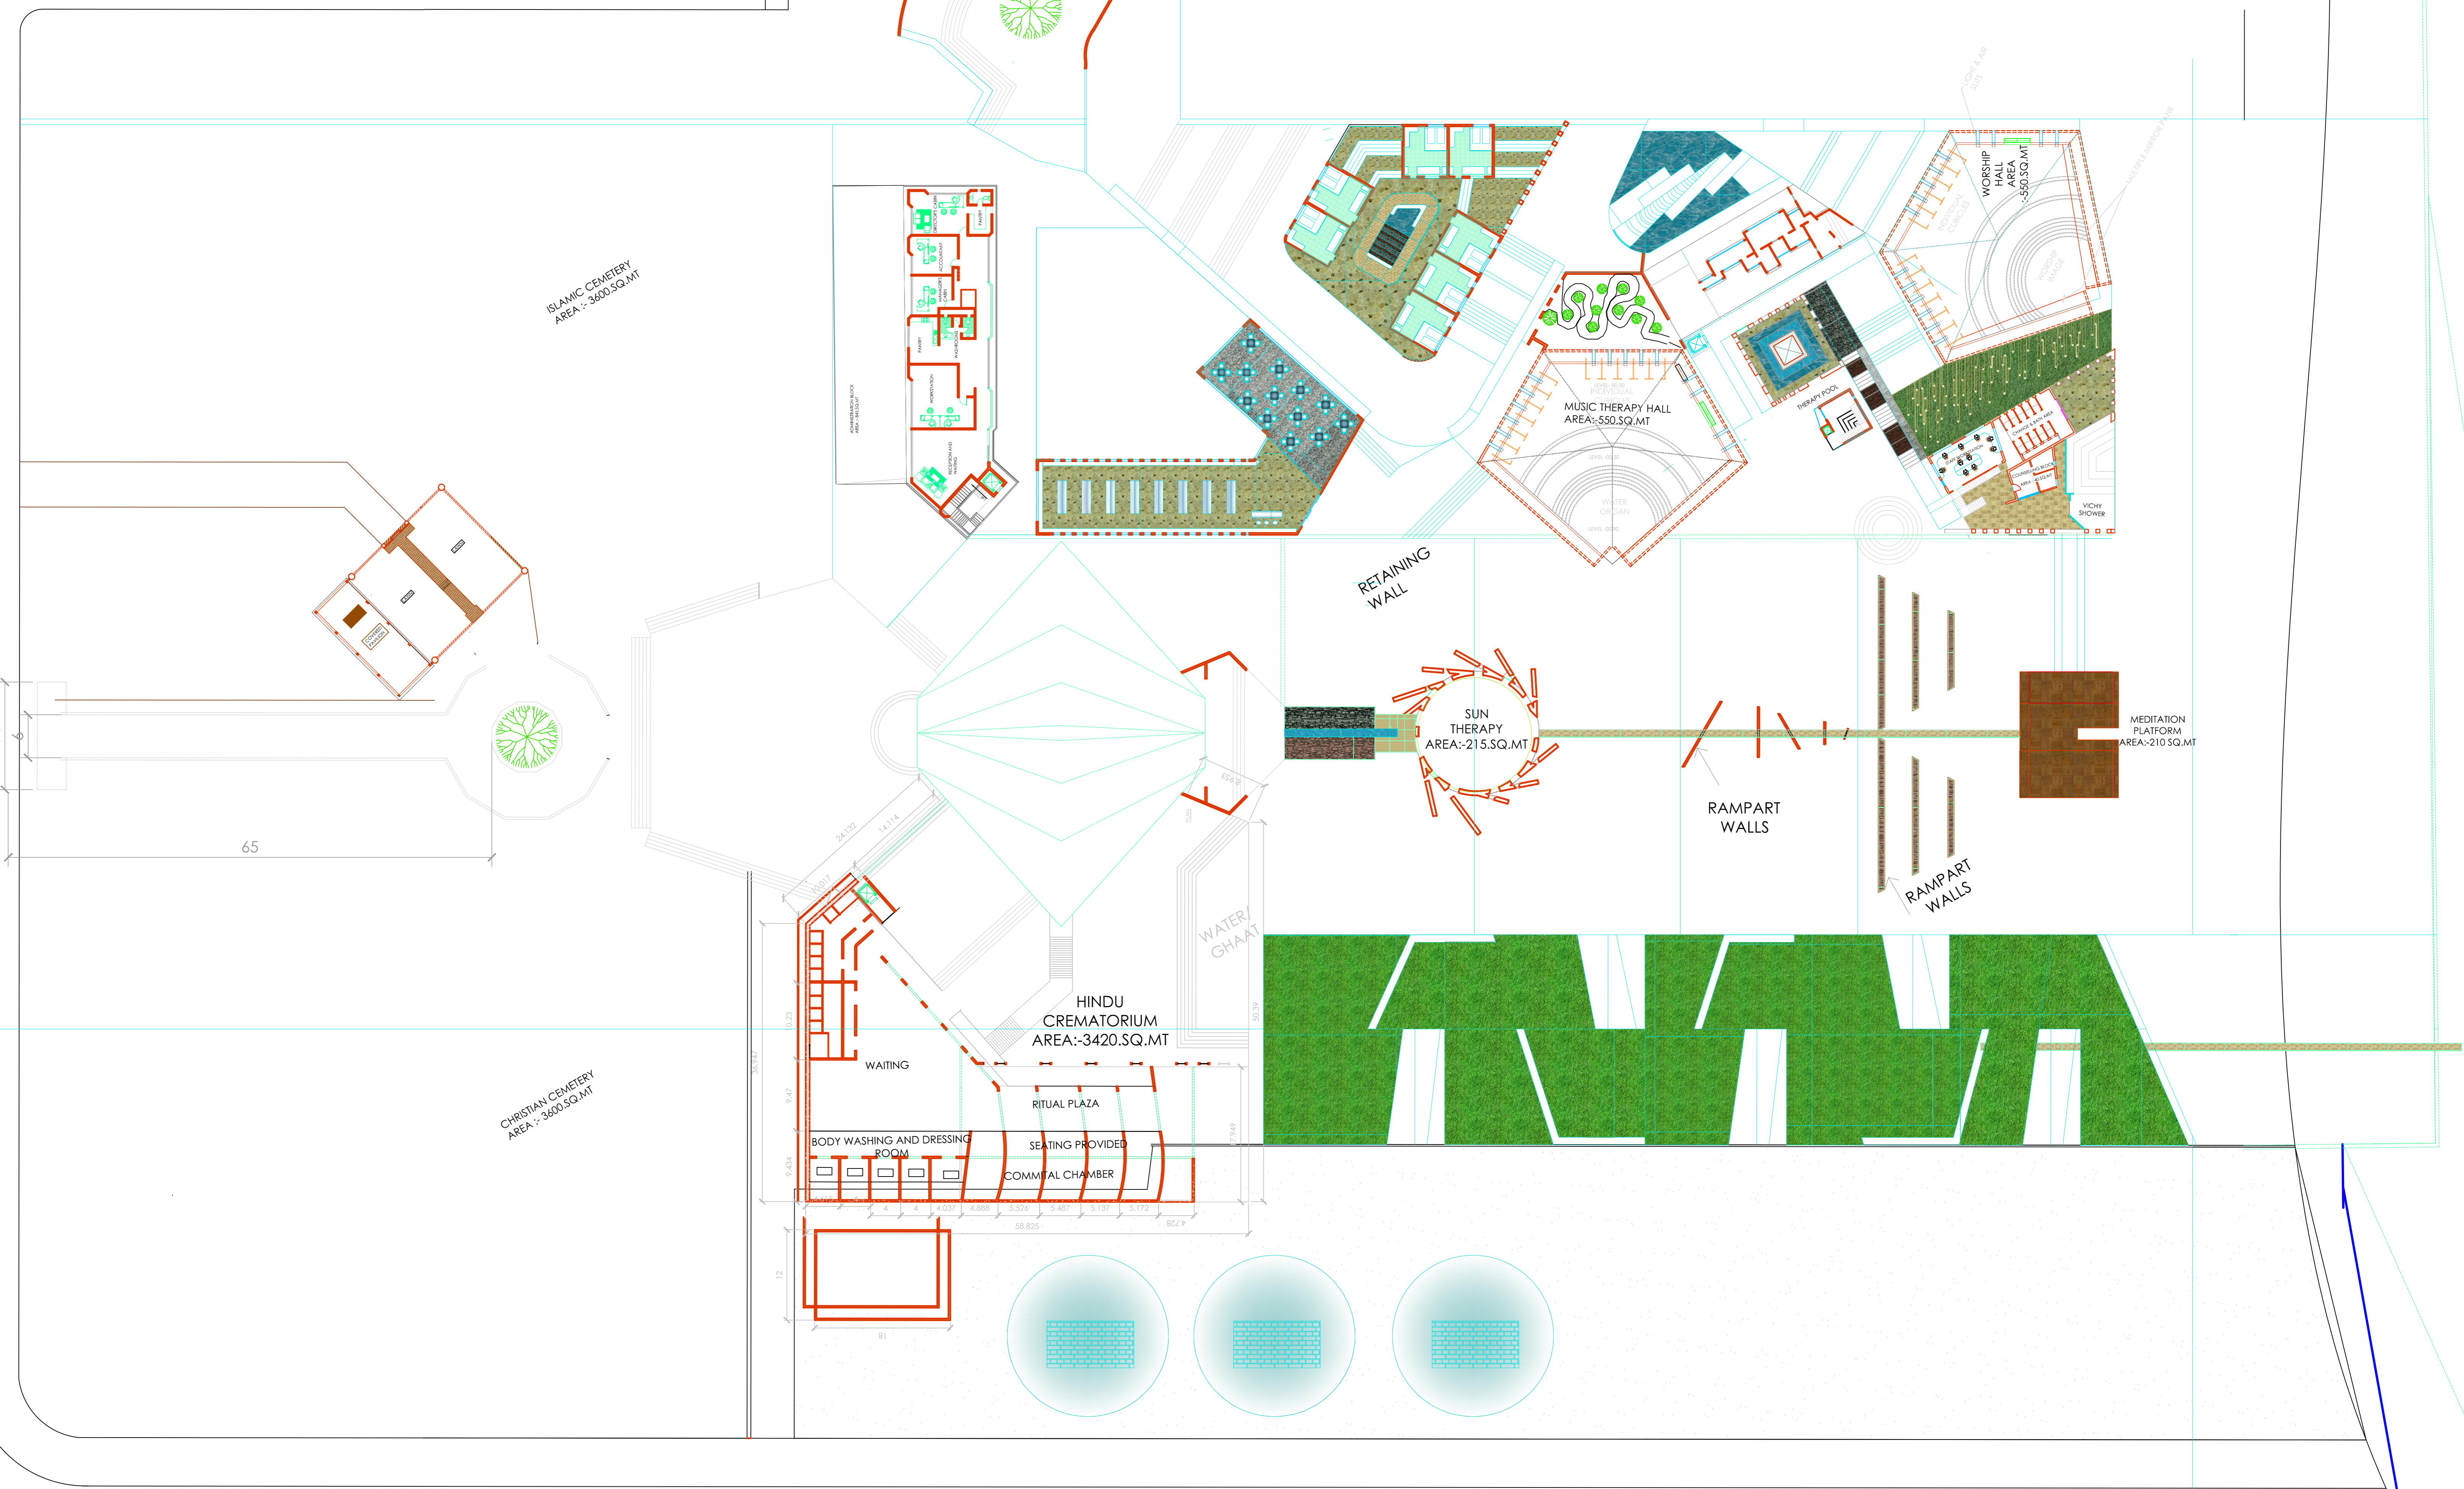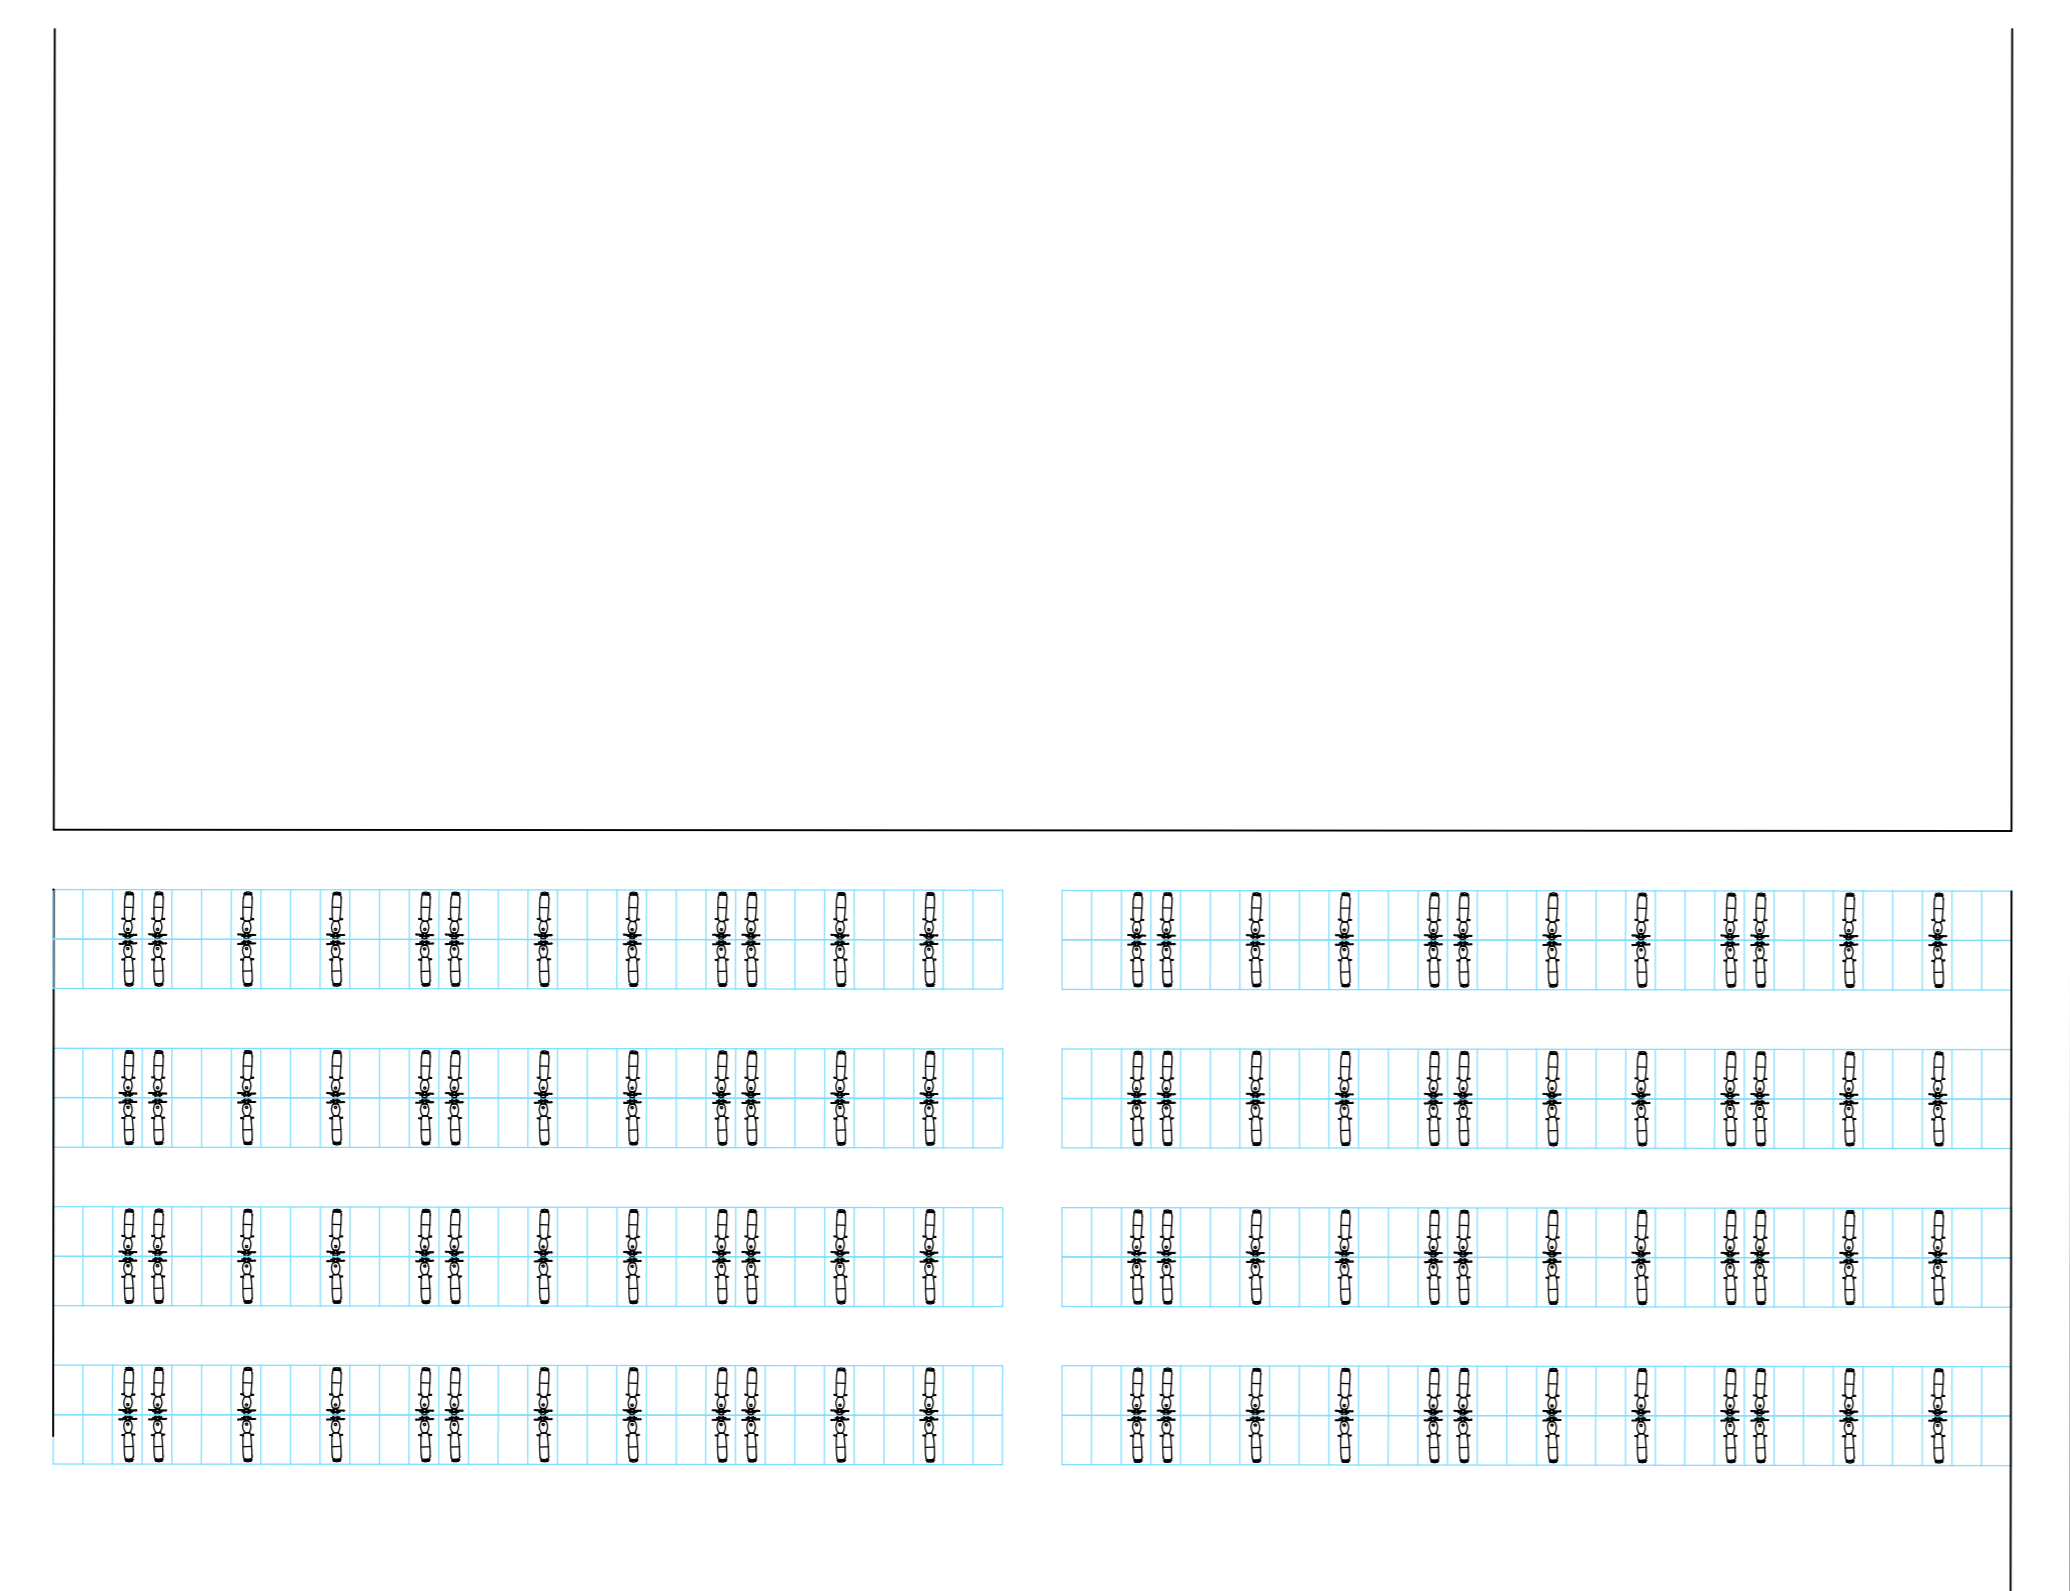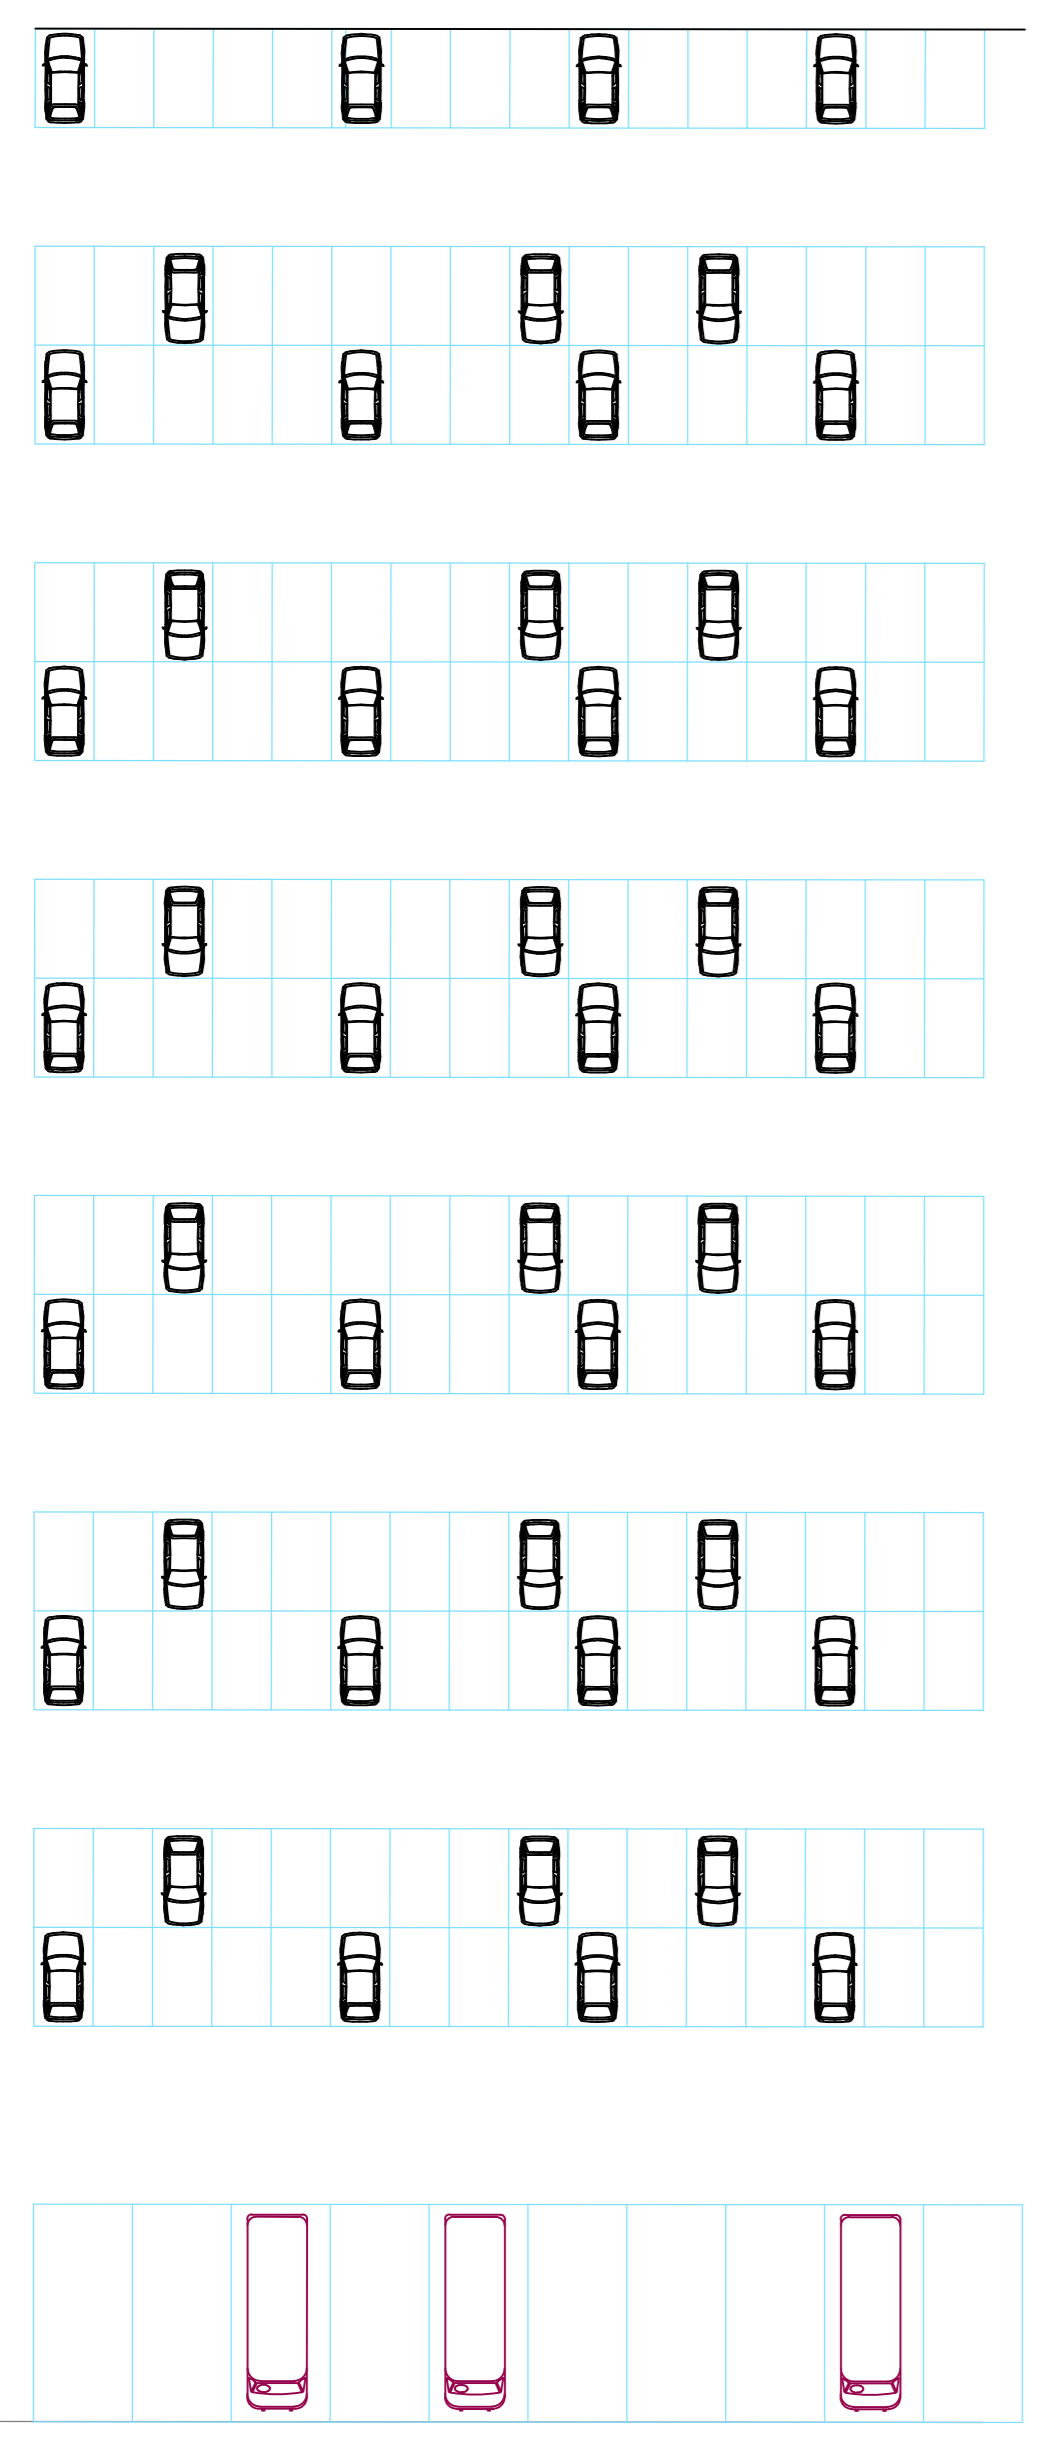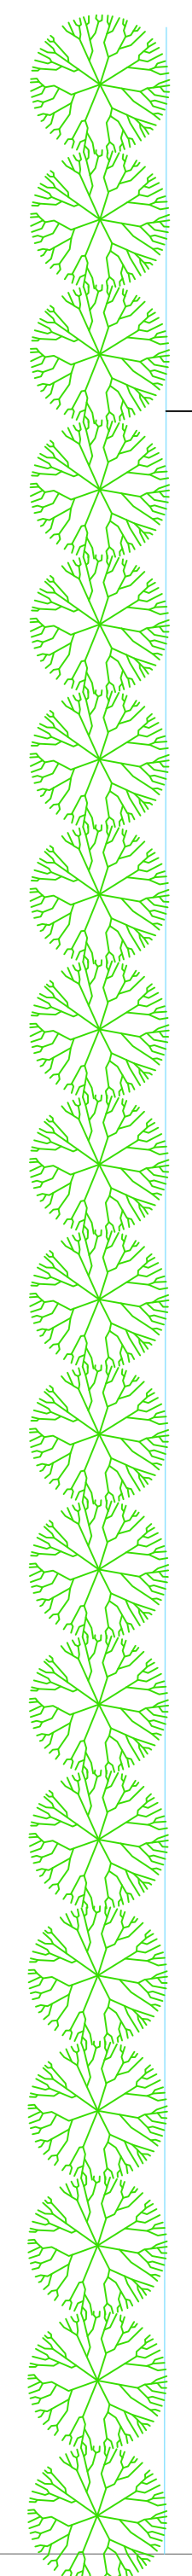

14

65

ISLAMIC CEMETERY
AREA:- 3600.SQ.MT

CHRISTIAN CEMETERY
AREA:- 3600.SQ.MT



HINDU CREMATORIUM
AREA:- 3420.SQ.MT


SUN THERAPY
AREA:- 215.SQ.MT

MUSIC THERAPY HALL
AREA:- 550.SQ.MT


WATER CHART

MEDITATION PLATFORM
AREA:- 210.SQ.MT

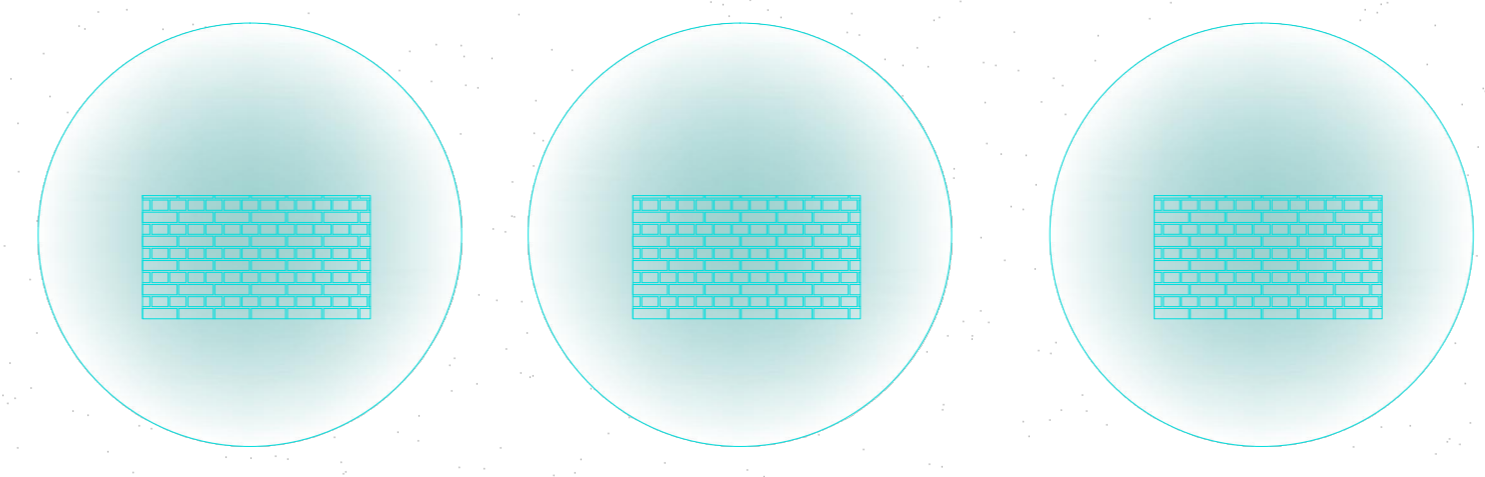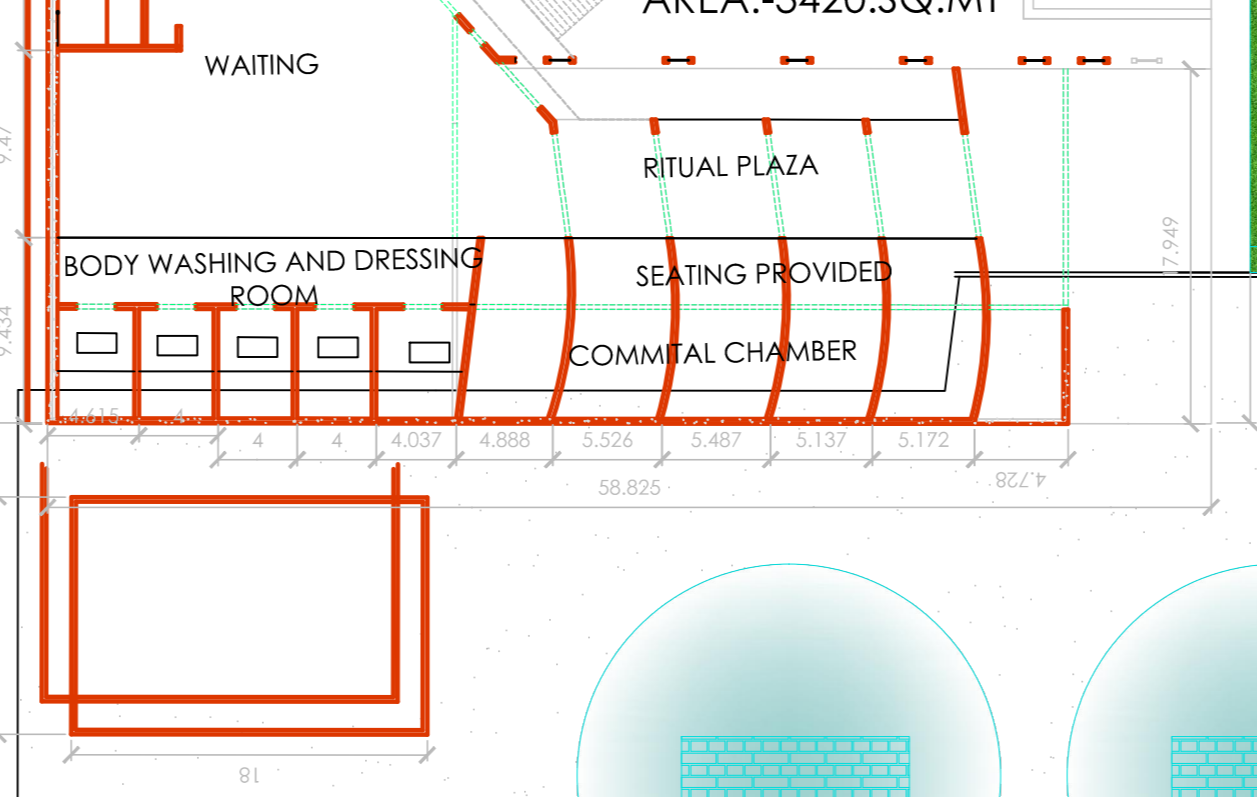

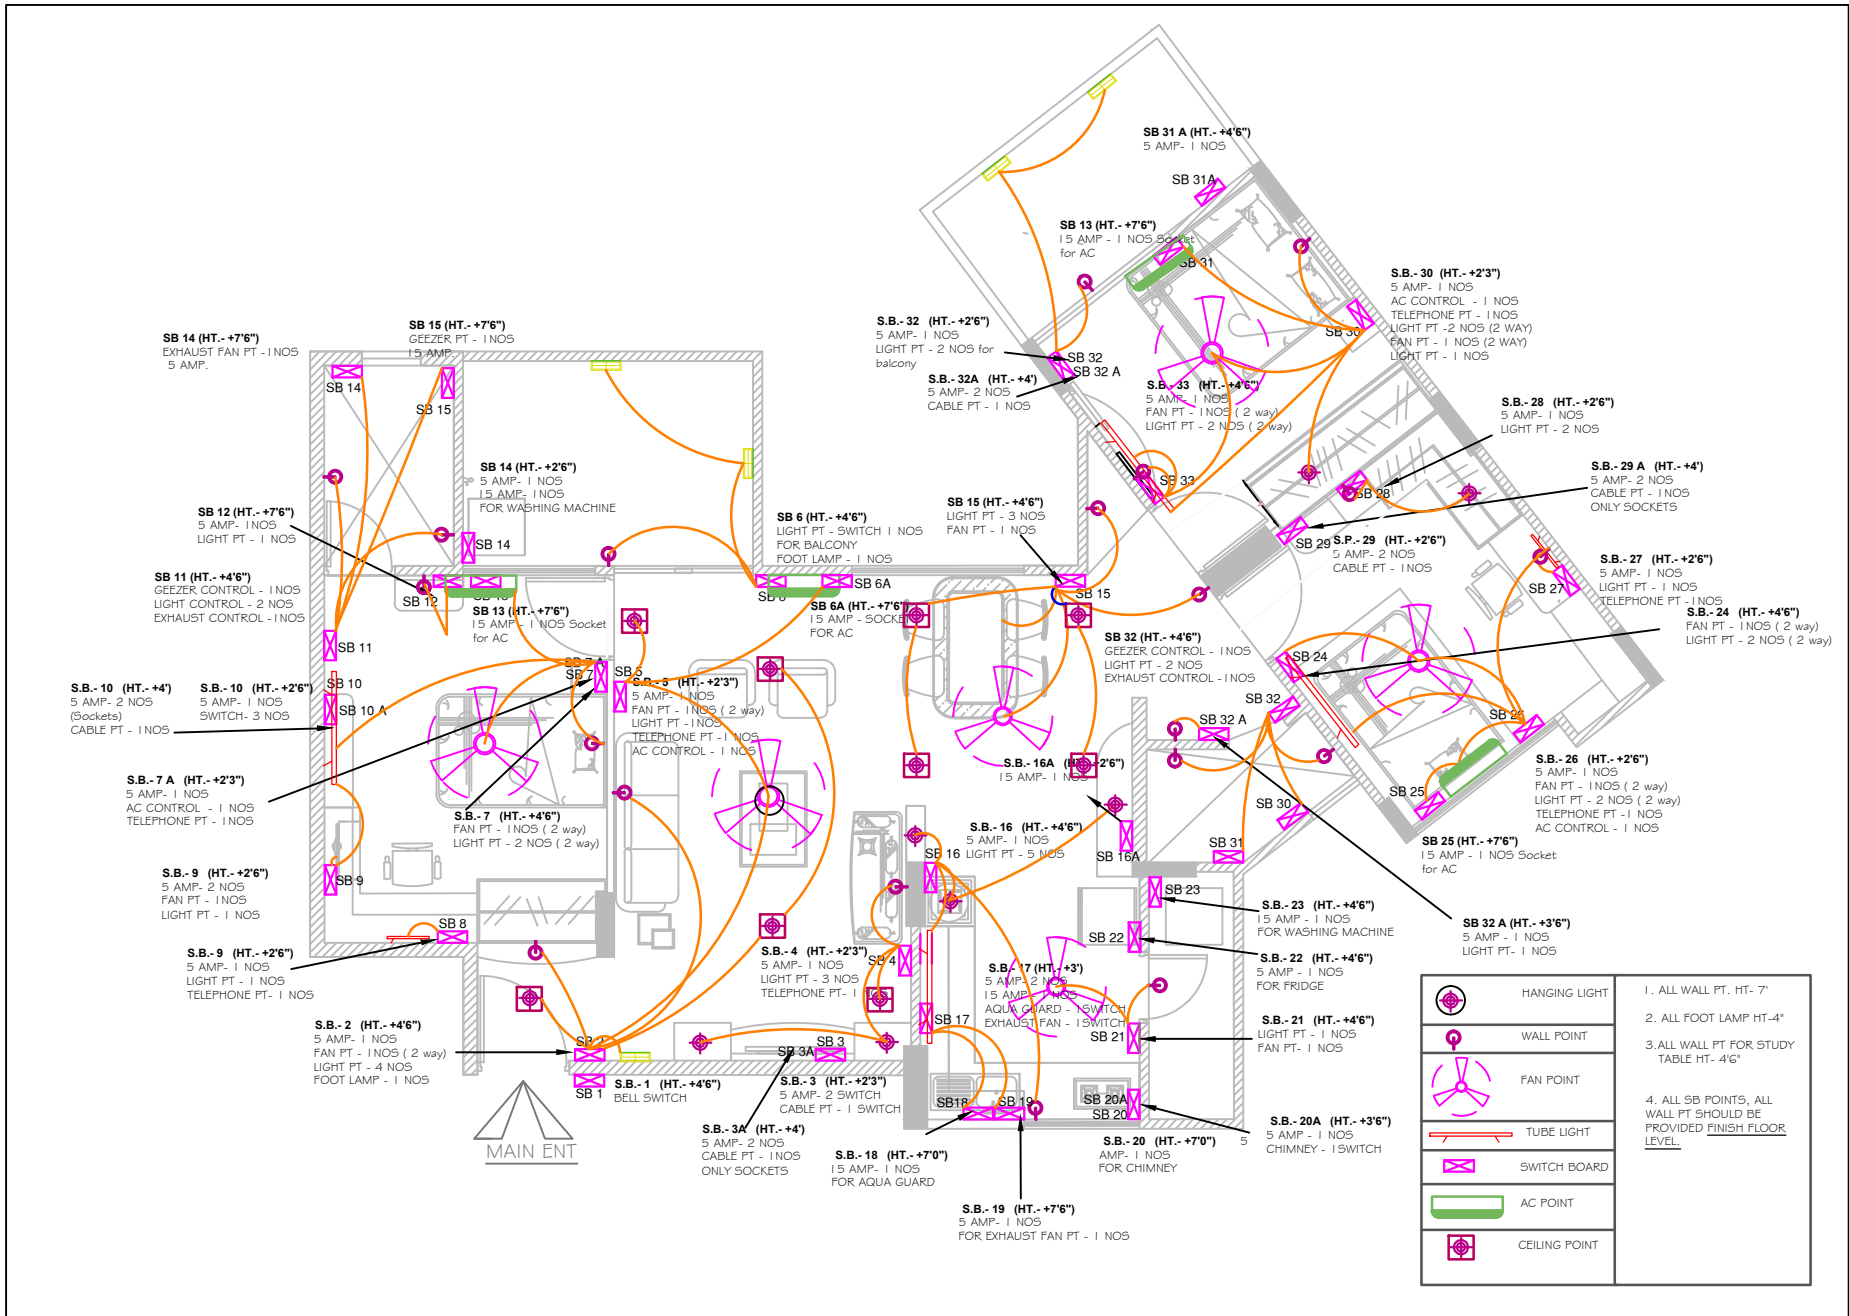



THIRD FLOOR

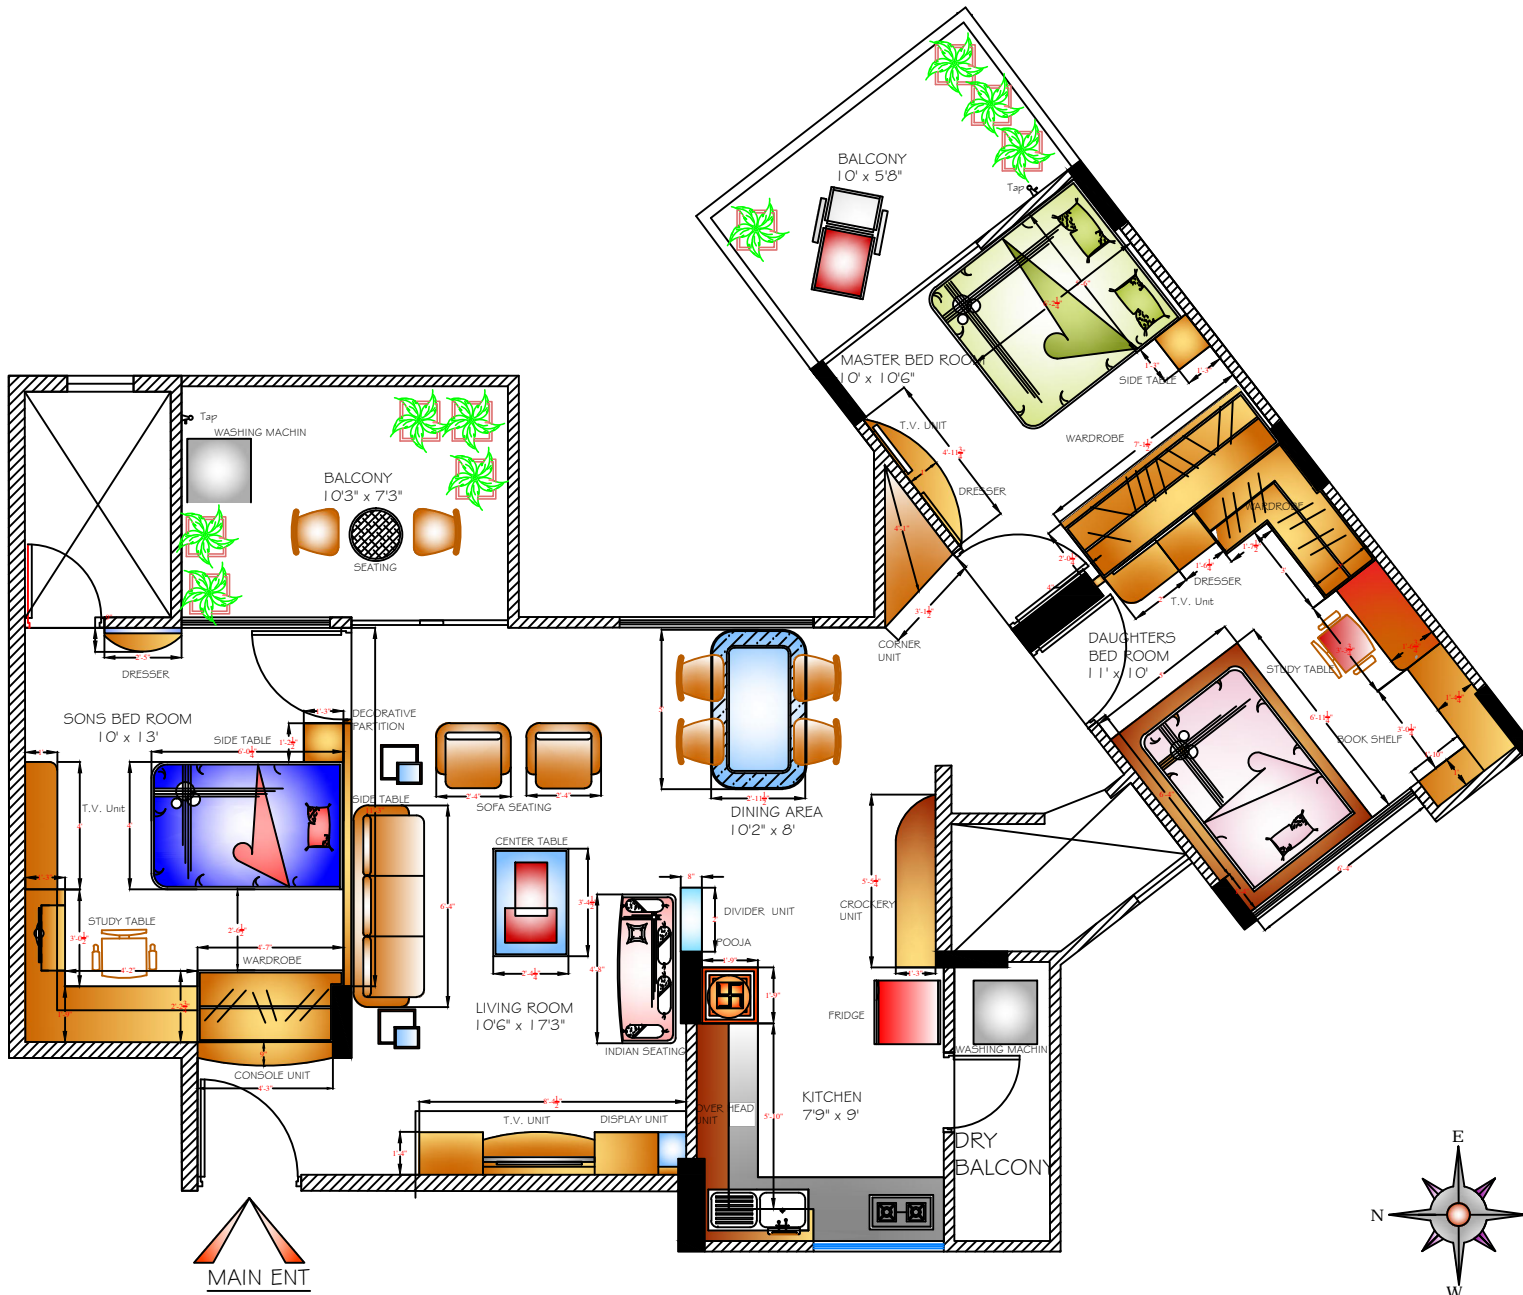


THIRD FLOOR

CLIENT :-	MR. DHAPOTKAR	DRAWN BY :-	PROJECT CODE:-	DesignInt
PROJECT :-	304,3TH FLOOR, SANGVI	PRIYANKA		INTERIOR DESIGNER
TITLE :-	PROPOSED INTERIOR LAYOUT	DATE :-	DRAWING NO.:-	FLAT NO.19, " AMIT PARK", KOTHRUD,PUNE-411029.
AREA IN SQ.FT. :-	945 SQ.FT.	12-11-2011	03	PH.9850154655




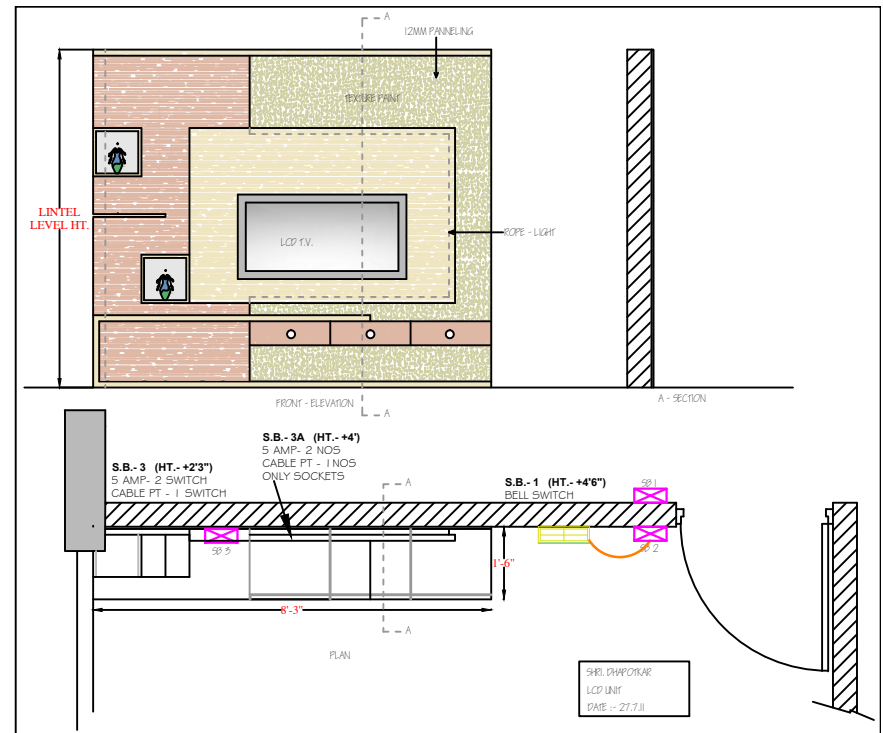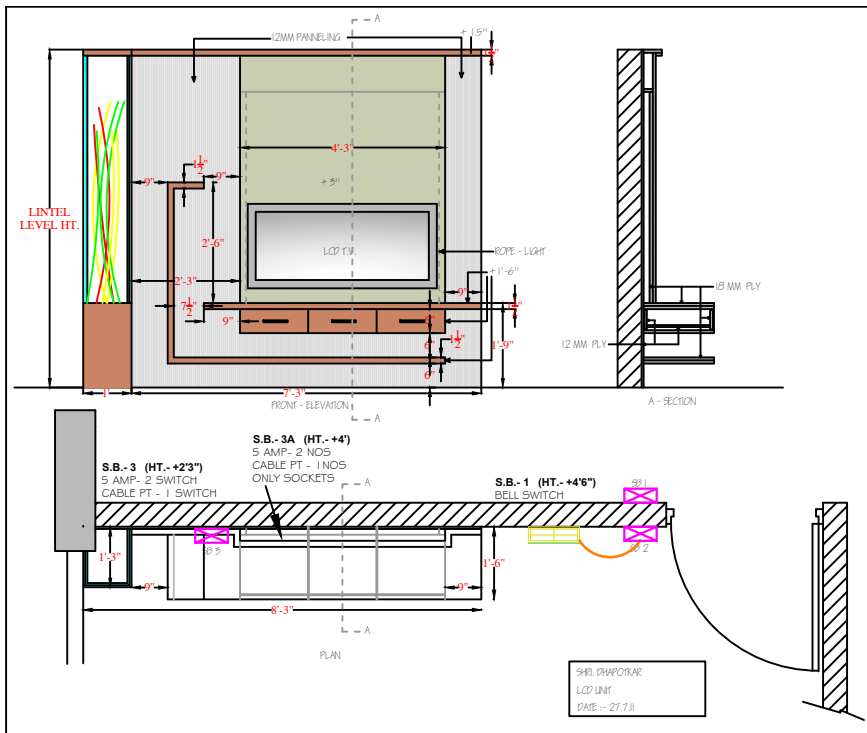

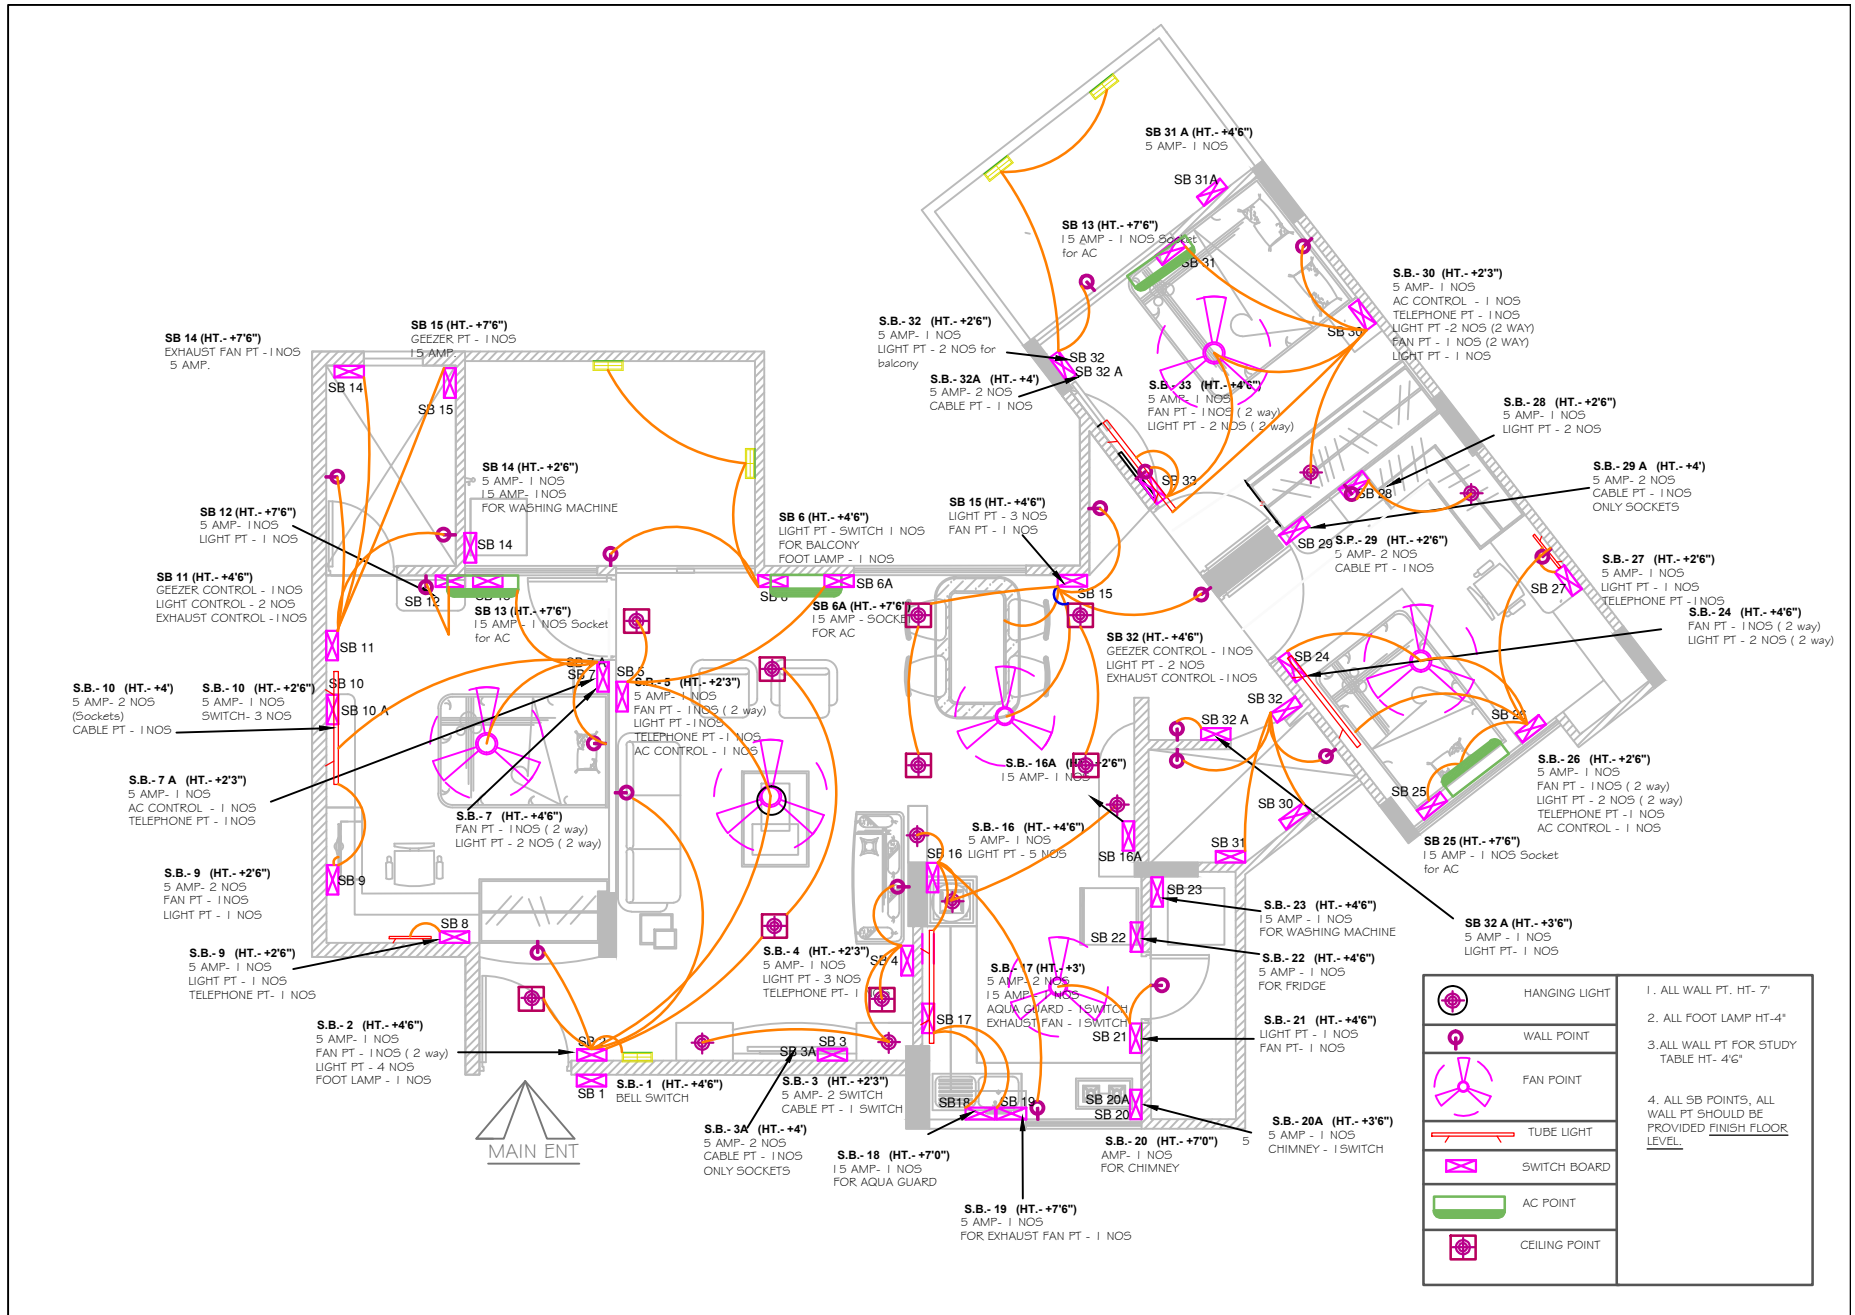

THIRD FLOOR

	HANGING LIGHT	1. ALL WALL PT. HT- 7' 2. ALL FOOT LAMP HT-4' 3. ALL WALL PT FOR STUDY TABLE HT- 46" 4. ALL SB POINTS, ALL WALL PT SHOULD BE PROVIDED FINISH FLOOR LEVEL.
	WALL POINT	
	FAN POINT	
	TUBE LIGHT	
	SWITCH BOARD	
	AC POINT	
	CEILING POINT	


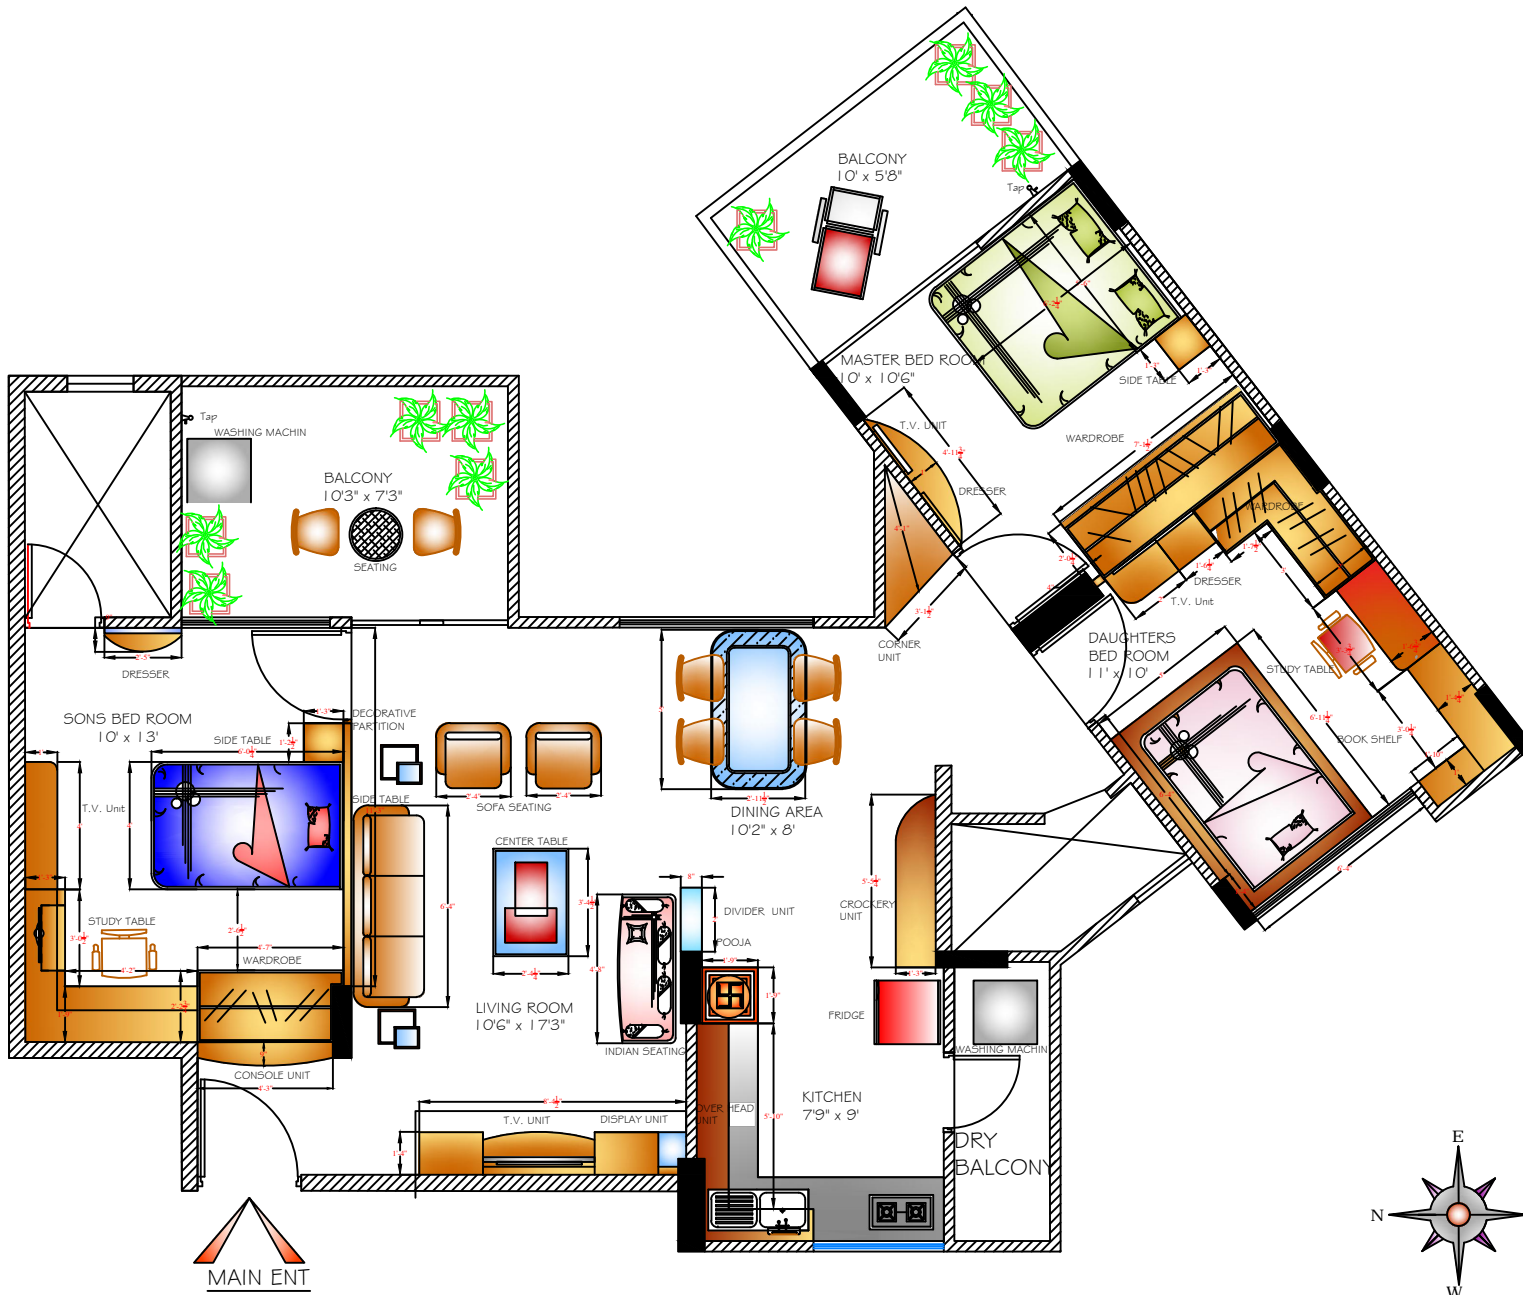



THIRD FLOOR

CLIENT :-	MR. DHAPOTKAR	DRAWN BY :-	PROJECT CODE:-	DesignInt
PROJECT :-	304,3TH FLOOR, SANGVI	PRIYANKA		INTERIOR DESIGNER
TITLE :-	PROPOSED INTERIOR LAYOUT	DATE :-	DRAWING NO.:-	FLAT NO.19, " AMIT PARK", KOTHRUD,PUNE-411029.
AREA IN SQ.FT. :-	945 SQ.FT.	12-11-2011	03	PH.9850154655



BED AND SIDE TABLE
M.BEDROOM

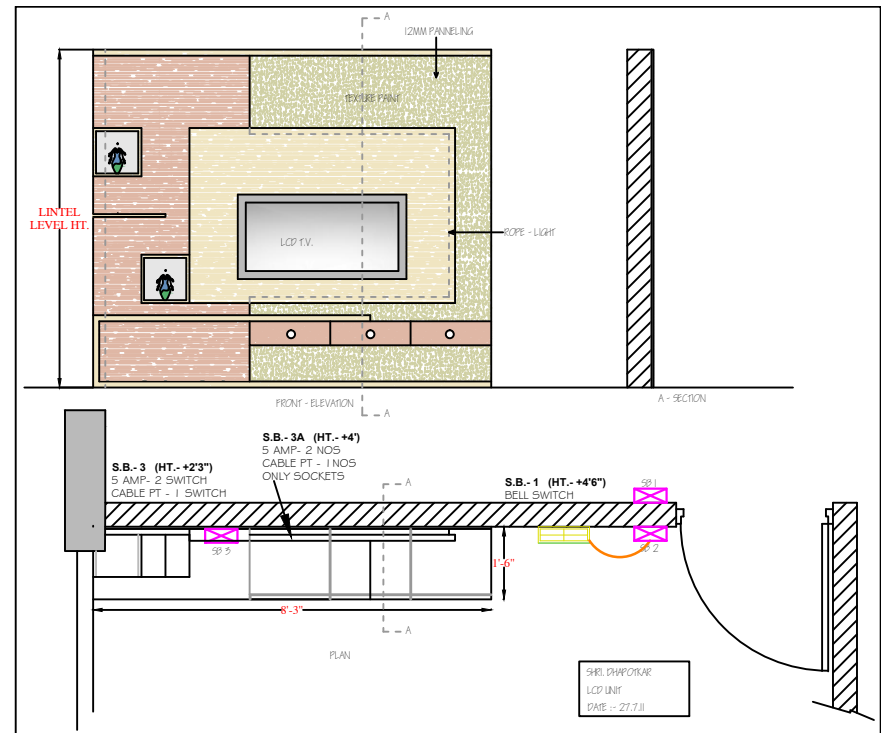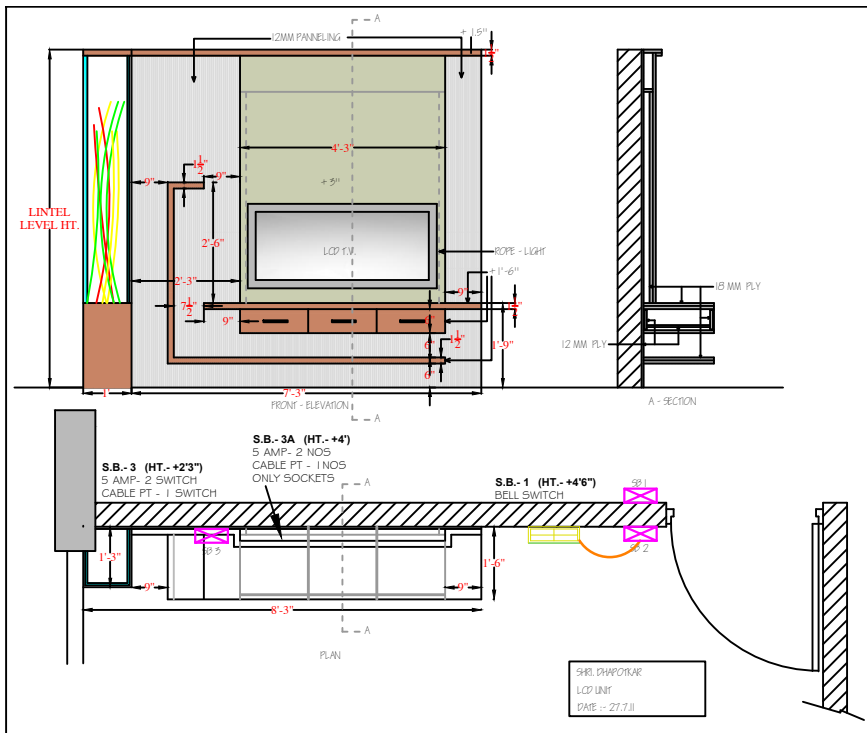

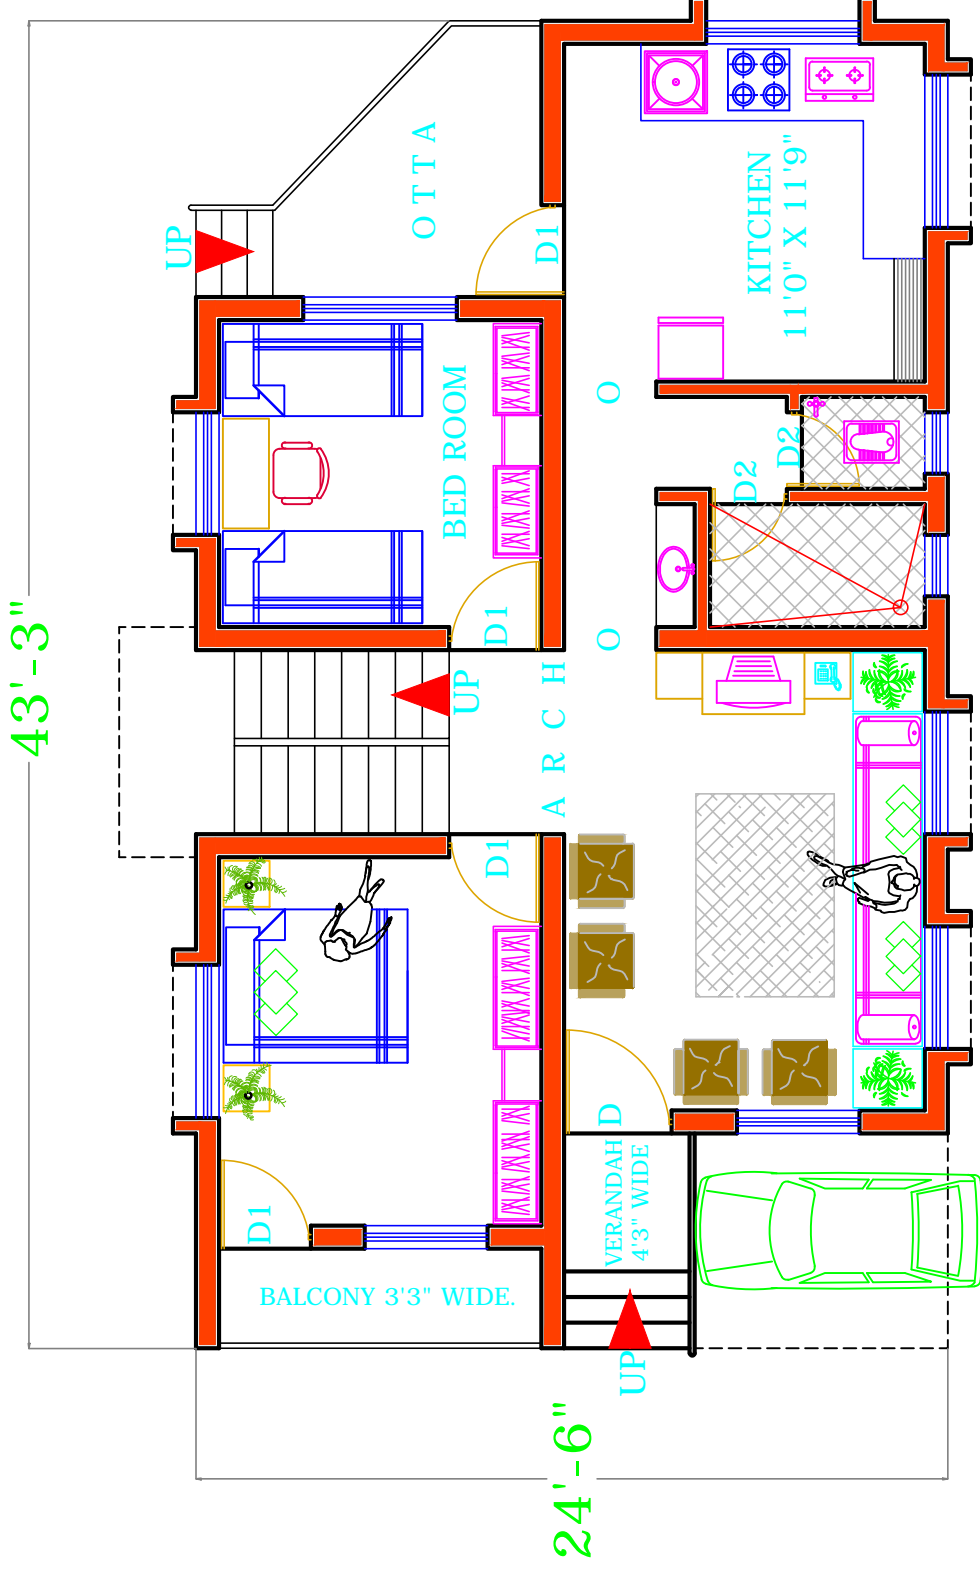


GROUND FLOOR PLAN
(INTERIOR LAY-OUT)

PROPOSED RESIDENTIAL BUILDING
IN S.NO - AT- PUSESAVALI.
TAL- KHATAV DIST-SATARA
FOR - SHRI. SURESH KADAM.

ARCHITECT SIGN

ASCENT CAD CENTER

ARCHITECT:
 ARCHITECTURAL CONSULTANT & INTERIOR DECORATORS
 ENGINEERS & CONTRACTORS
 BARAMATI TAL - BARAMATI ,DIST - PUNE
 MOBILE NO - 9975555636

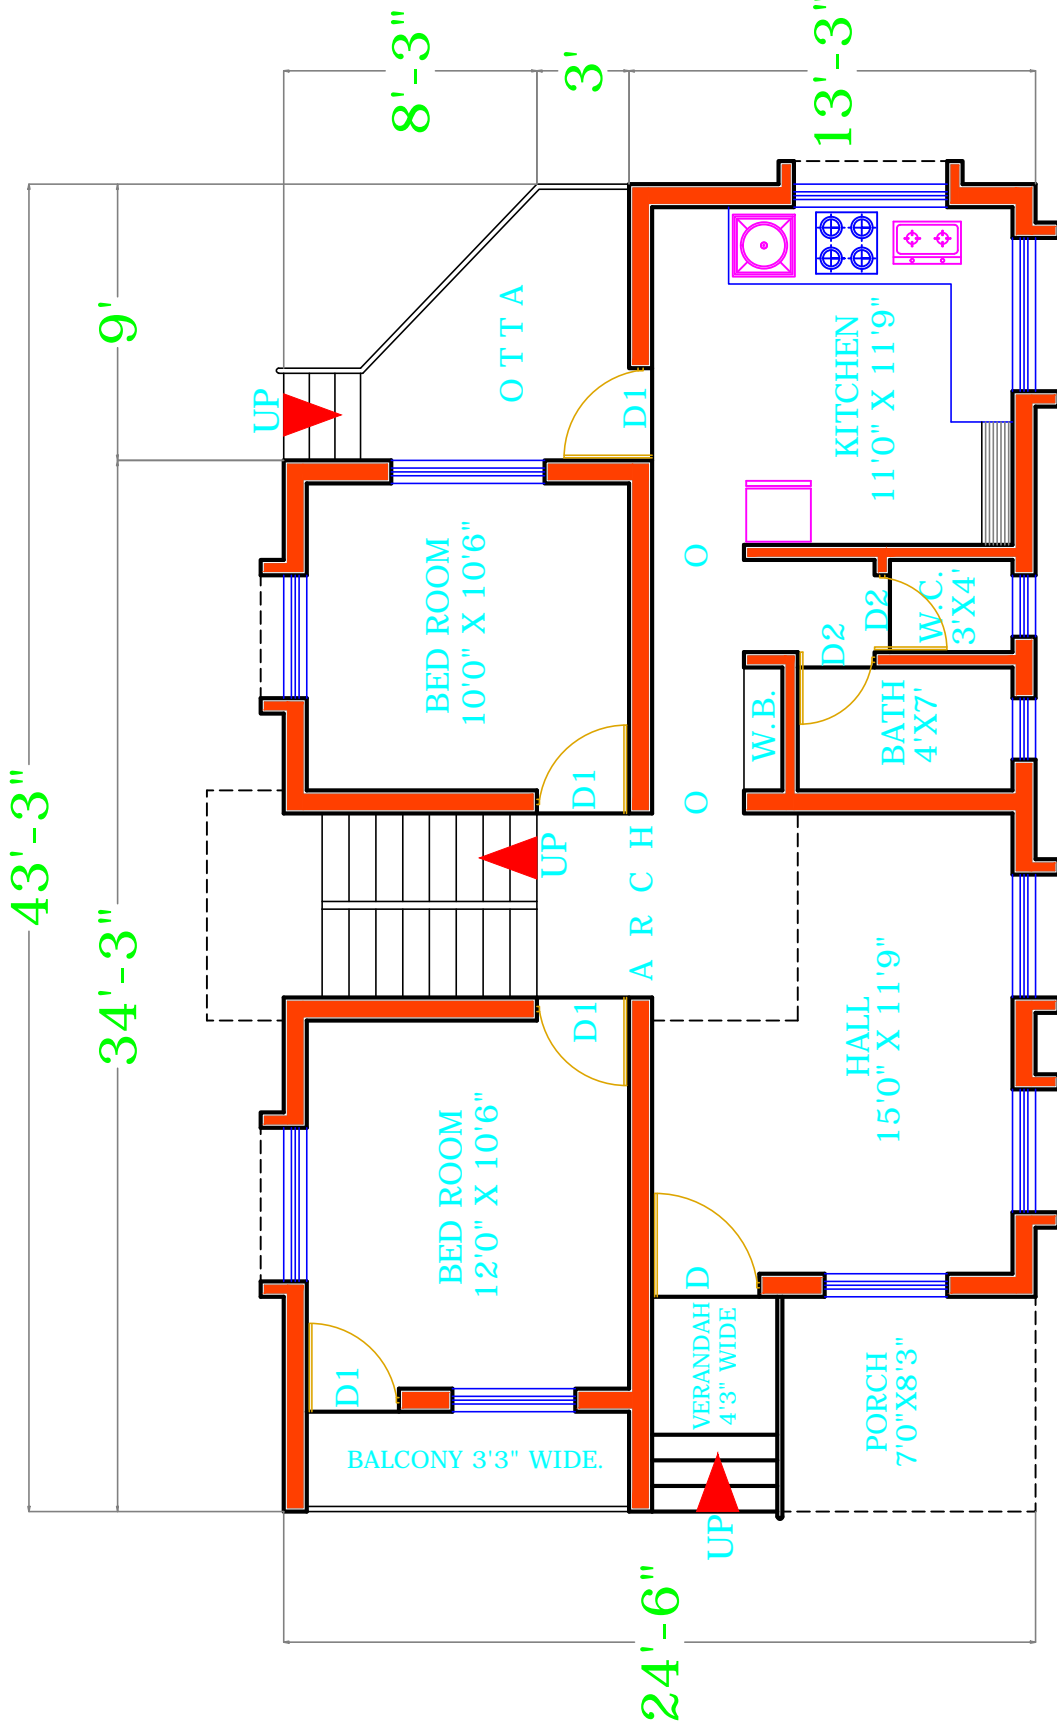


GROUND FLOOR PLAN

PROPOSED RESIDENTIAL BUILDING
 IN S.NO - AT- PUSESVALI
 TAL- KHATAV DIST-SATARA
 FOR - SHRI. SURESH KADAM.

ARCHITECT SIGN

ASCENT CAD CENTER

ARCHITECT:
 ARCHITECTURAL CONSULTANT & INTERIOR DECORATORS
 ENGINEERS & CONTRACTORS
 BARAMATI TAL- BARAMATI ,DIST - PUNE
 MOBILE NO - 9975555636

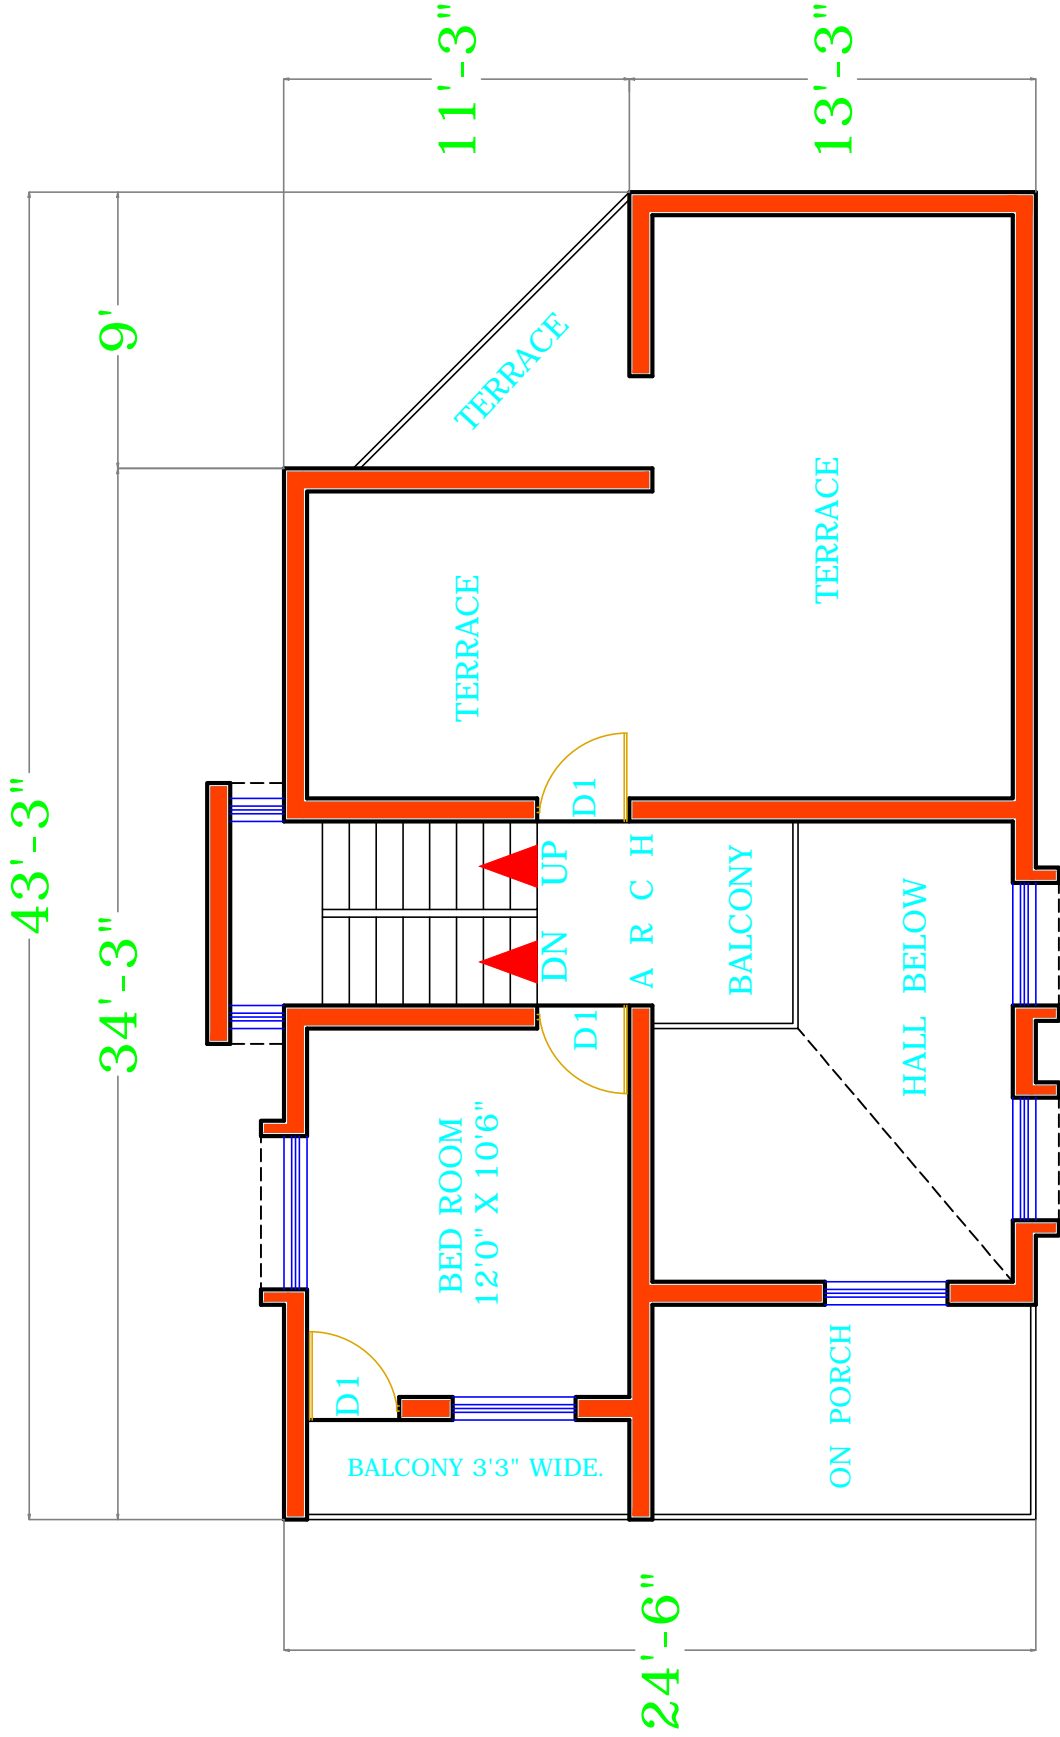

FIRST FLOOR PLAN


PROPOSED RESIDENTIAL BUILDING
 IN S.NO - AT- PUSESVALI
 TAL- KHATAV DIST-SATARA
 FOR - SHRI. SURESH KADAM.

ARCHITECT SIGN

ASCENT CAD CENTER
 ARCHITECT:
 ARCHITECTURAL CONSULTANT & INTERIOR DECORATORS
 ENGINEERS & CONTRACTORS
 BARAMATI TAL- BARAMATI ,DIST - PUNE
 MOBILE NO - 9975555636

43'-3"

24'-6"

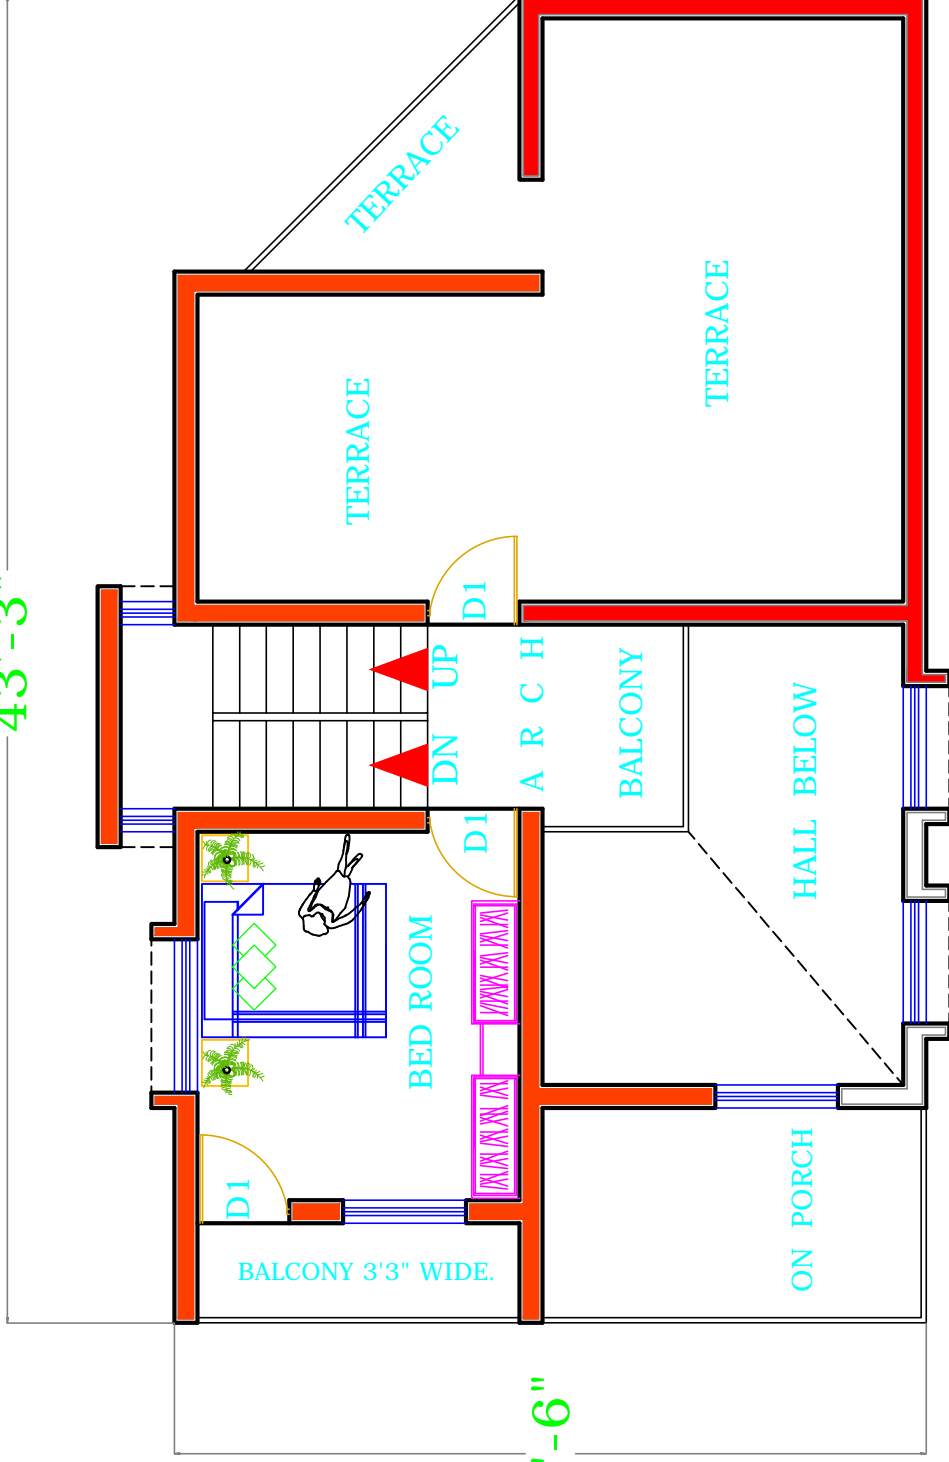

FIRST FLOOR PLAN


(INTERIOR LAY-OUT)

PROPOSED RESIDENTIAL BUILDING
 IN S.NO - AT- PUSESAVALI.
 TAL- KHATAV DIST-SATARA
 FOR - SHRI. SURESH KADAM.

ARCHITECT SIGN

ASCENT CAD CENTER

ARCHITECT:-
 ARCHITECTURAL CONSULTANT & INTERIOR DECORATORS
 ENGINEERS & CONTRACTORS
 BARAMATI TAL- BARAMATI ,DIST - PUNE
 MOBILE NO - 997555636

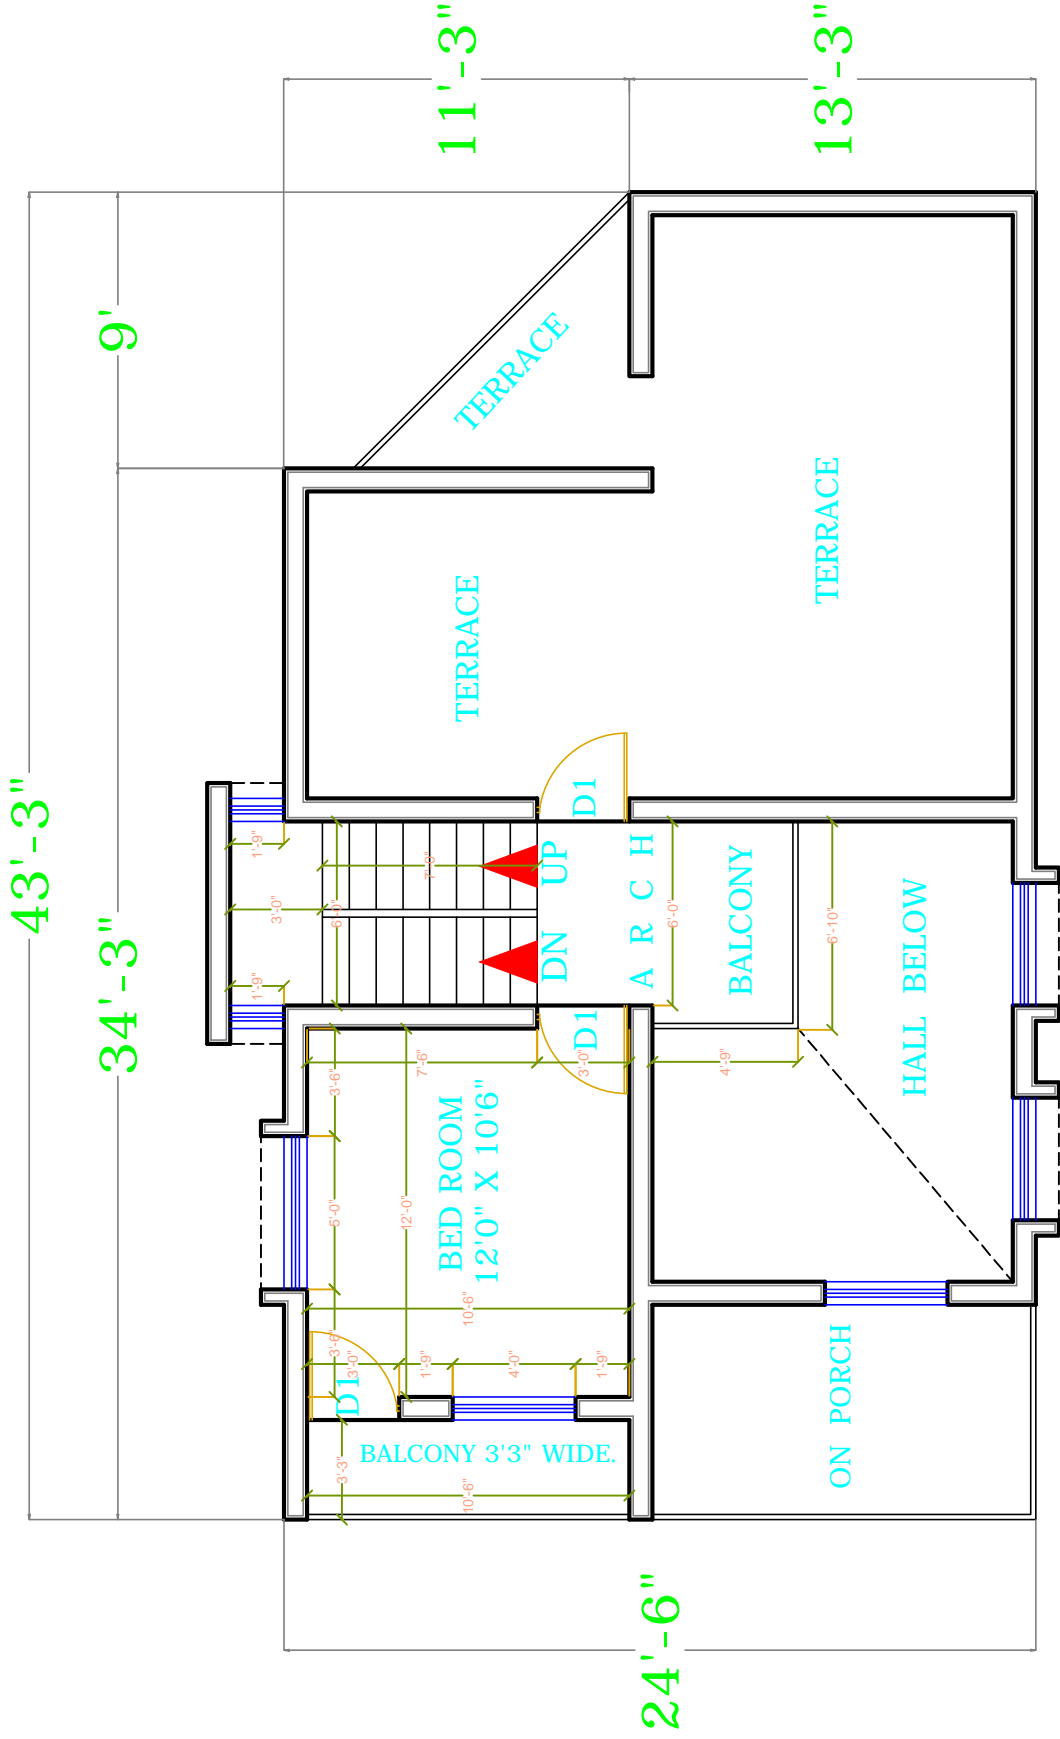

FIRST FLOOR PLAN

(WORKING DRAWING)

PROPOSED RESIDENTIAL BUILDING


TAL- KHATAV DIST-SATARA

FOR - SHRI. SURESH KADAM.

ASCENT CAD CENTER

ARCHITECT:
 ARCHITECTURAL CONSULTANT & INTERIOR DECORATORS
 ENGINEERS & CONTRACTORS
 BARAMATI TAL - BARAMATI ,DIST - PUNE
 MOBILE NO - 9975555636

ARCHITECT SIGN

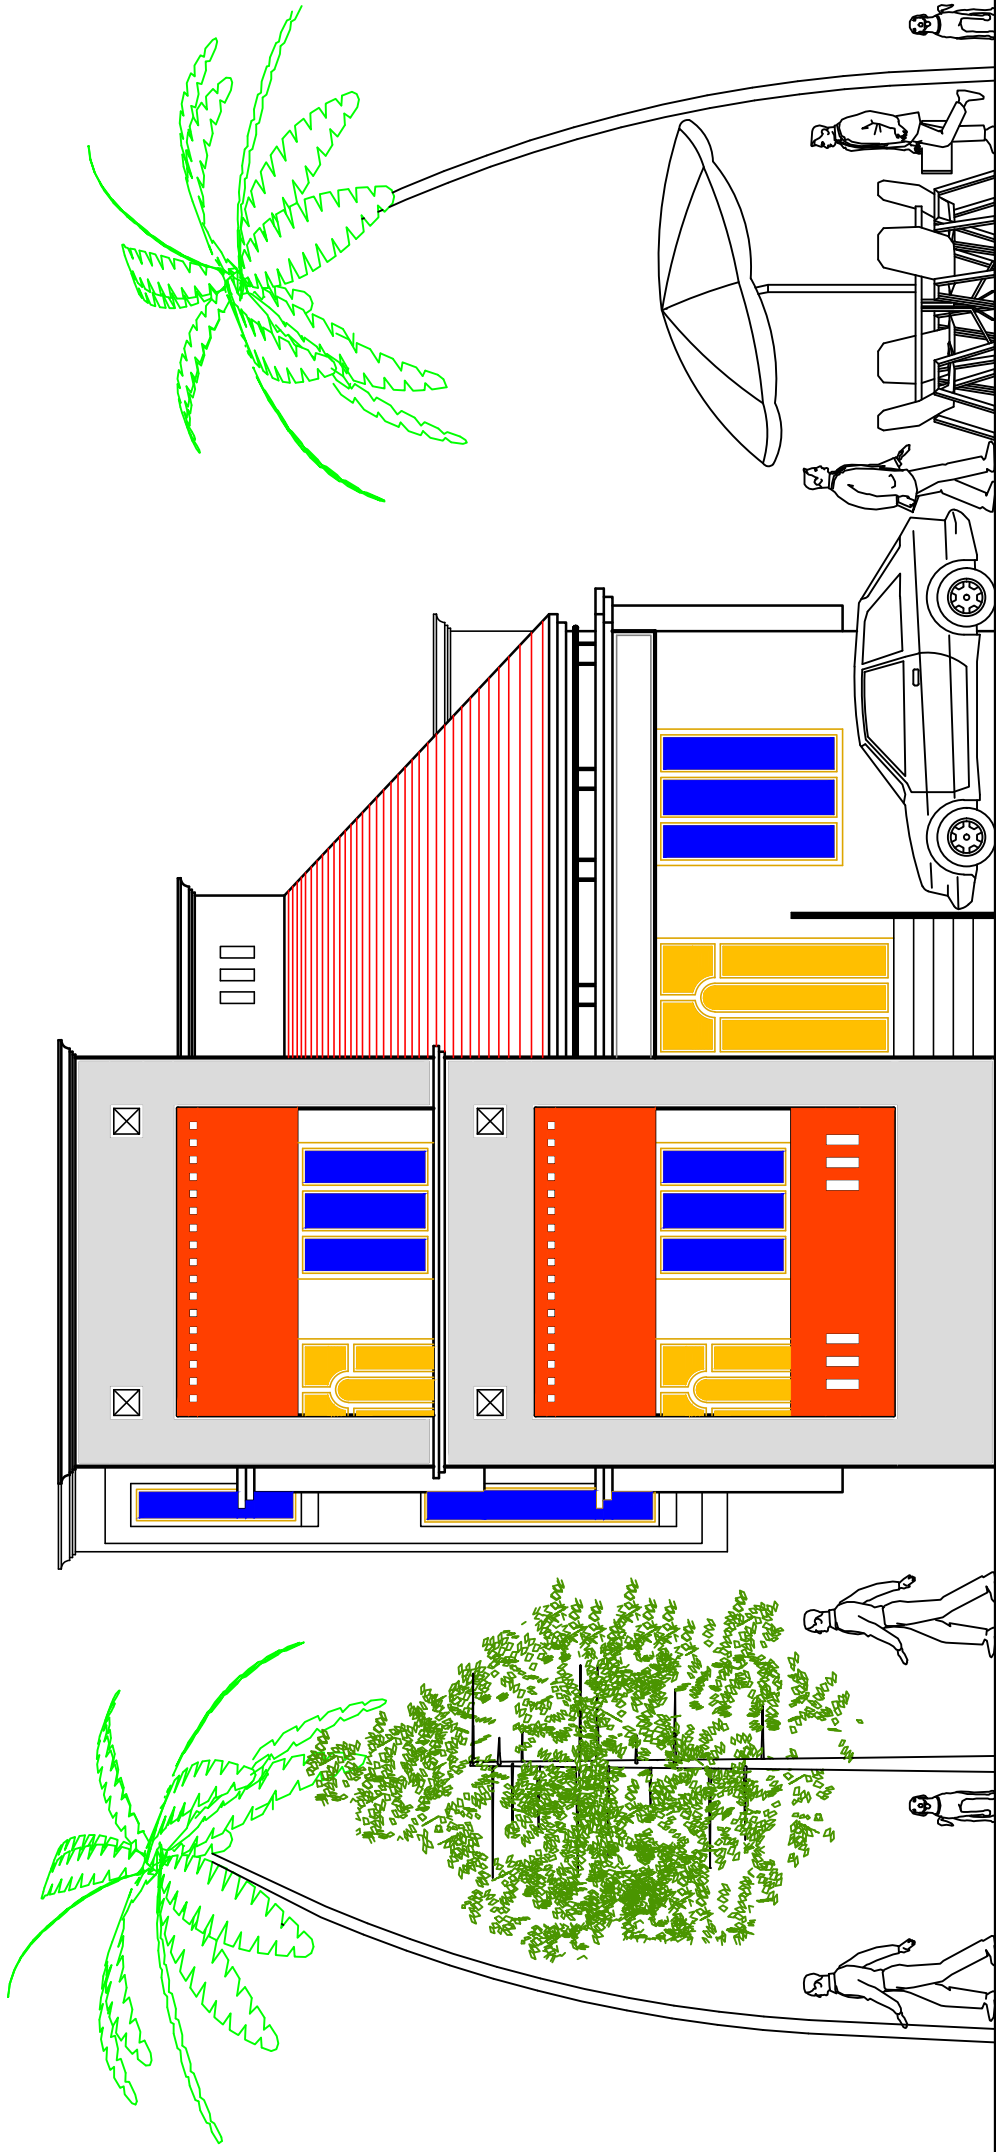


WEST SIDE ELEVATION

PROPOSED RESIDENTIAL BUILDING
IN S.NO - AT- PUSESVALI
TAL- KHATAV DIST-SATARA
FOR - SHRI. SURESH KADAM.

ASCENT CAD CENTER

ARCHITECT:
ARCHITECTURAL CONSULTANT & INTERIOR DECORATORS
ENGINEERS & CONTRACTORS
BARAMATI TAL- BARAMATI ,DIST - PUNE
MOBILE NO - 9975555636

ARCHITECT SIGN

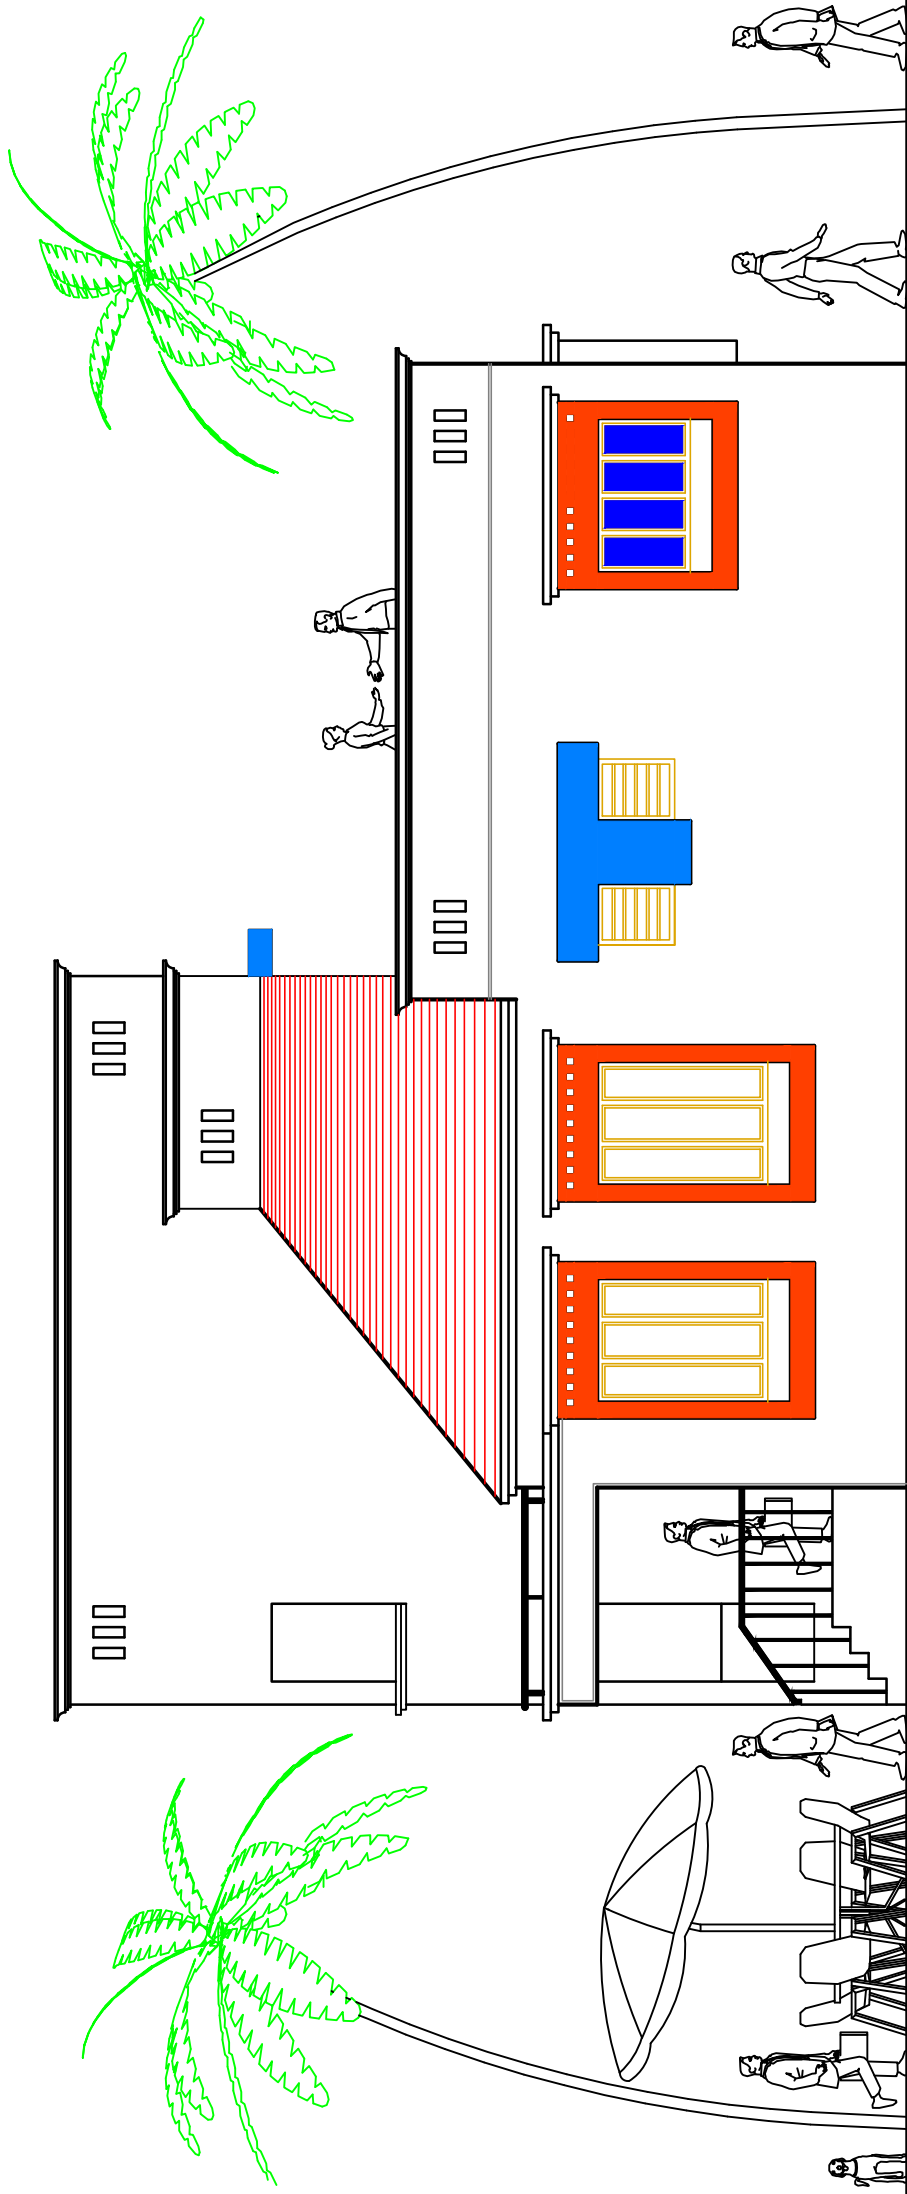


SOUTH SIDE ELEVATION

PROPOSED RESIDENTIAL BUILDING
 IN S.NO - AT- PUSESVALI
 TAL- KHATAV DIST-SATARA
 FOR - SHRI. SURESH KADAM.

ASCENT CAD CENTER

ARCHITECT:
 ARCHITECTURAL CONSULTANT & INTERIOR DECORATORS
 ENGINEERS & CONTRACTORS
 BARAMATI TAL- BARAMATI ,DIST - PUNE
 MOBILE NO - 9975555636

ARCHITECT SIGN

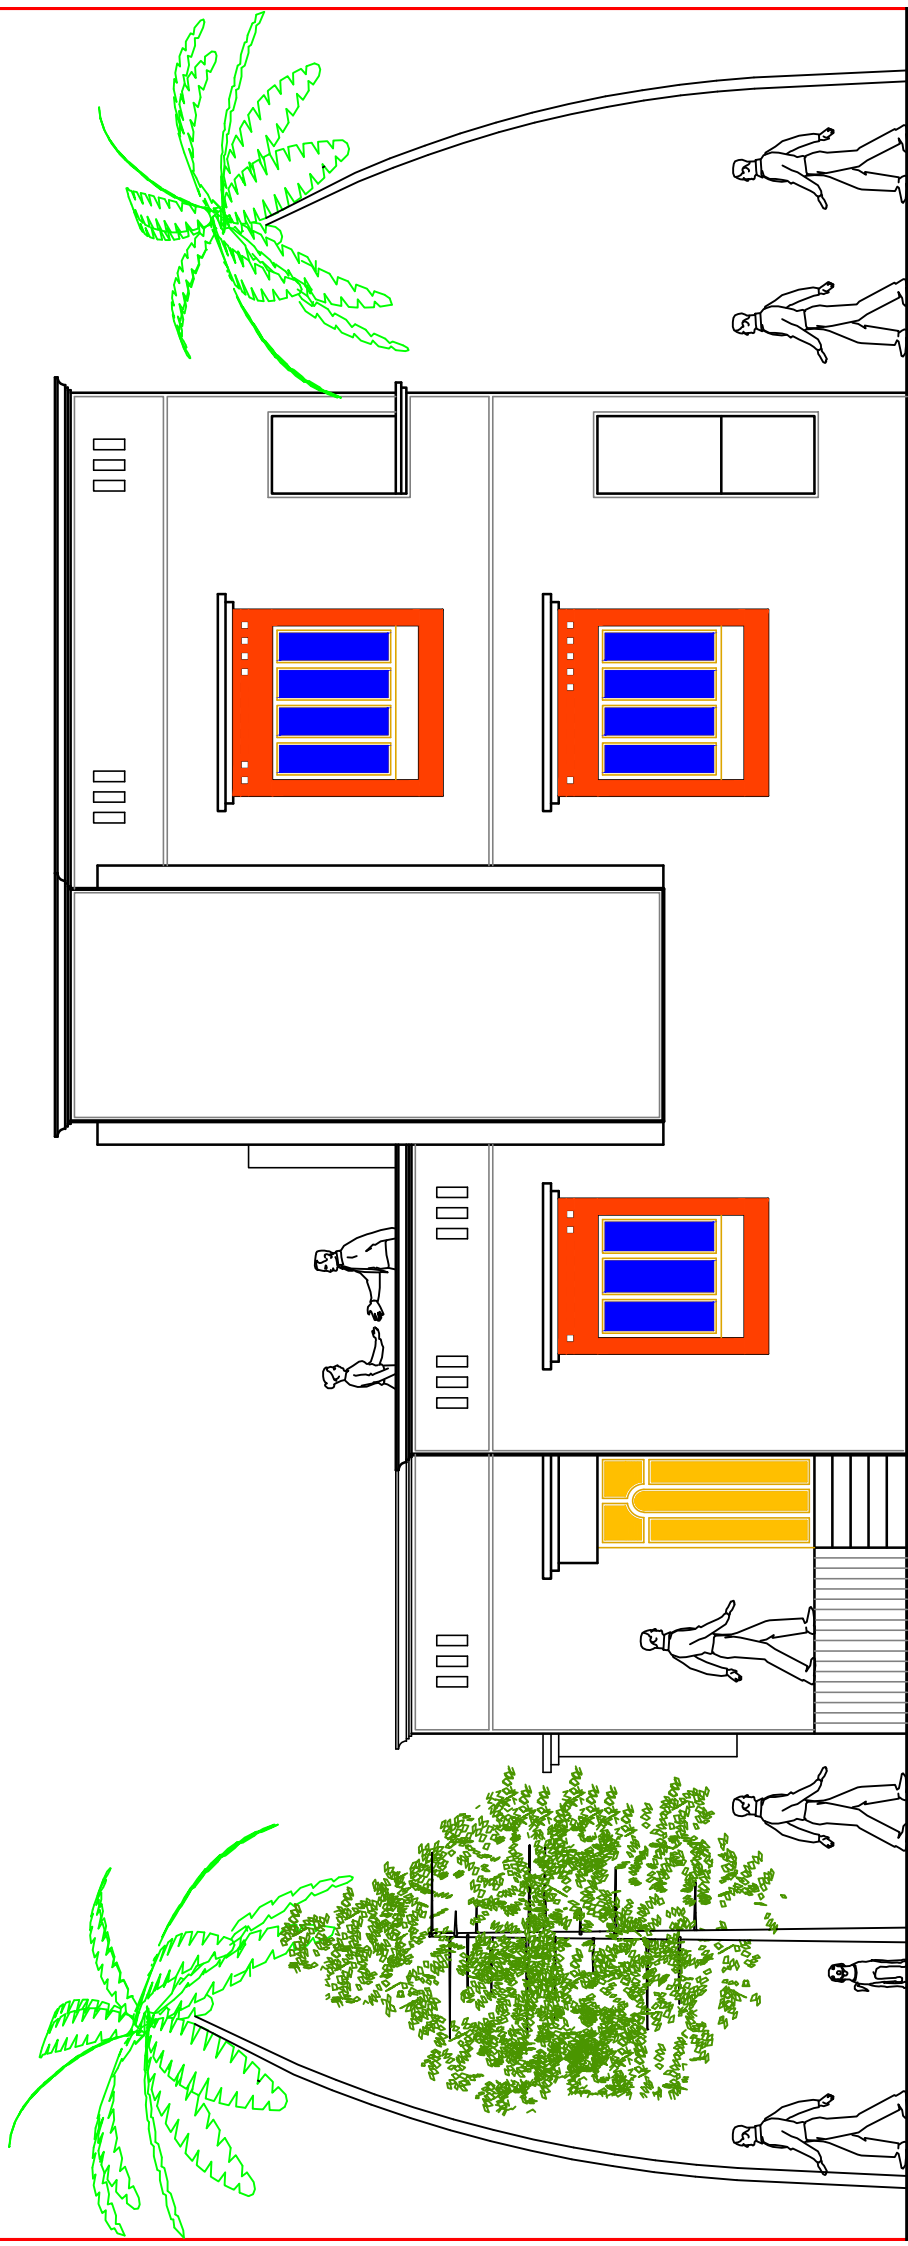


NORTH SIDE ELEVATION

PROPOSED RESIDENTIAL BUILDING
IN S.NO - AT-PUSESAVALI
TAL- KHATAV DIST-SATARA
FOR - SHRI. SURESH KADAM.

ASCENT CAD CENTER

ARCHITECT:
ARCHITECTURAL CONSULTANT & INTERIOR DECORATORS
ENGINEERS & CONTRACTORS
BARAMATI TAL- BARAMATI ,DIST - PUNE
MOBILE NO - 9975555636

ARCHITECT SIGN

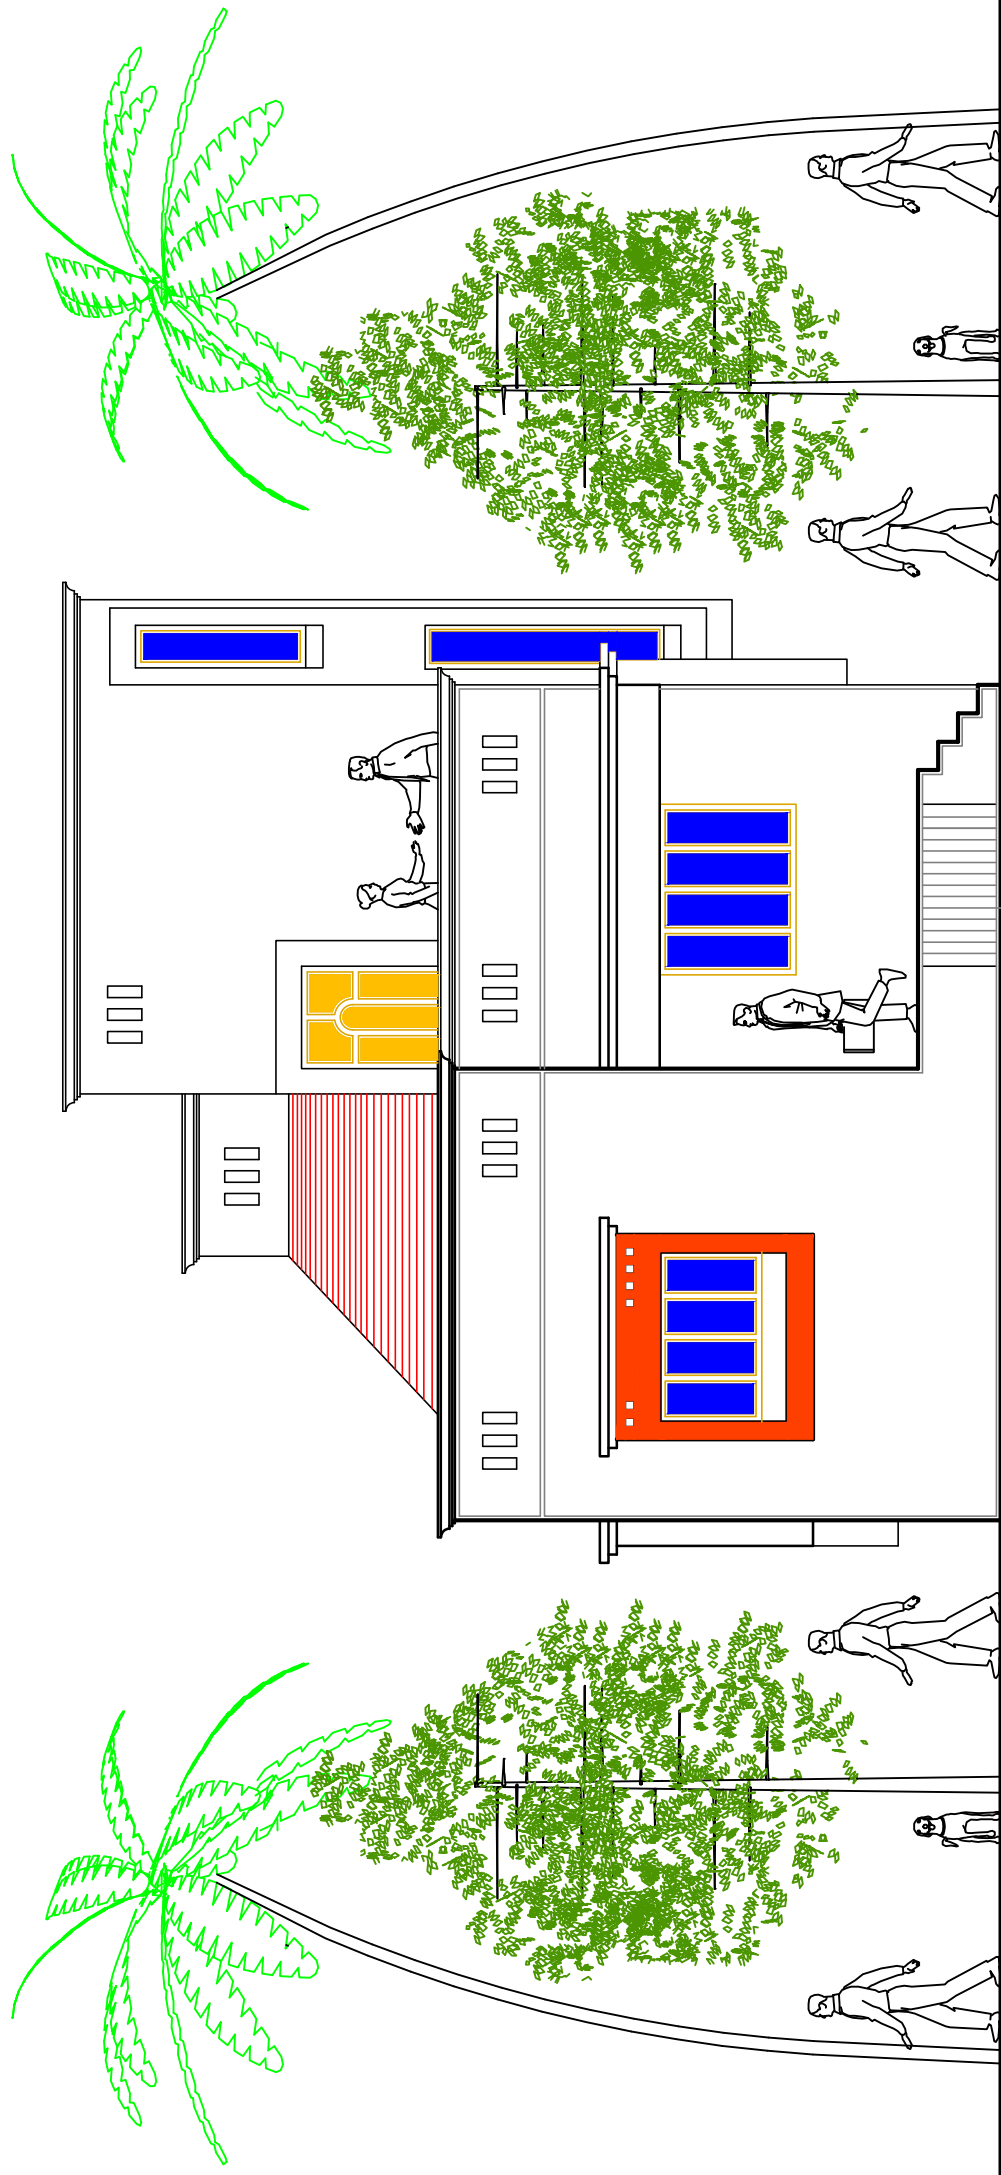


EAST SIDE ELEVATION

**PROPOSED RESIDENTIAL BUILDING
IN S.NO - AT- PUSESVALI
TAL- KHATAV DIST-SATARA
FOR - SHRI. SURESH KADAM.**

ASCENT CAD CENTER

ARCHITECT:
ARCHITECTURAL CONSULTANT & INTERIOR DECORATORS
ENGINEERS & CONTRACTORS
BARAMATI TAL- BARAMATI ,DIST - PUNE
MOBILE NO - 997555636

ARCHITECT SIGN

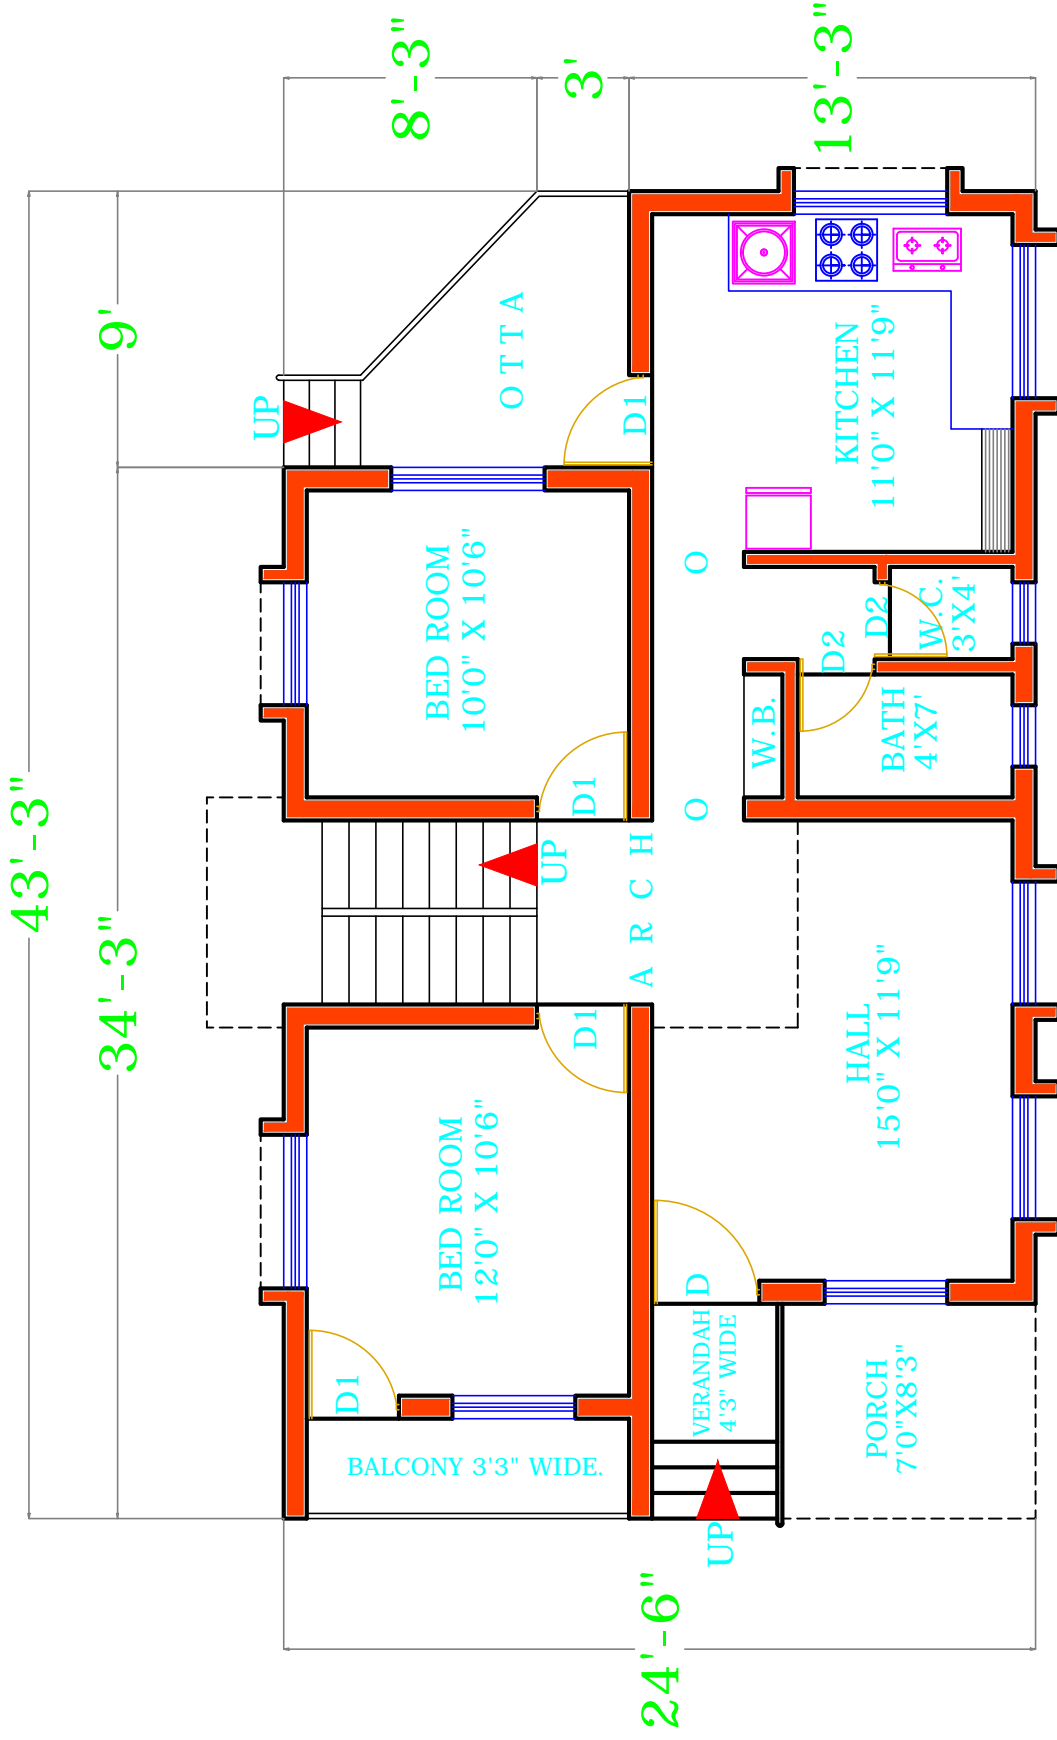


GROUND FLOOR PLAN

PROPOSED RESIDENTIAL BUILDING
 IN S.NO - AT- PUSESVALI
 TAL- KHATAV DIST-SATARA
 FOR - SHRI. SURESH KADAM.

ARCHITECT SIGN

ASCENT CAD CENTER

ARCHITECT:
 ARCHITECTURAL CONSULTANT & INTERIOR DECORATORS
 ENGINEERS & CONTRACTORS
 BARAMATI TAL- BARAMATI ,DIST - PUNE
 MOBILE NO - 9975555636

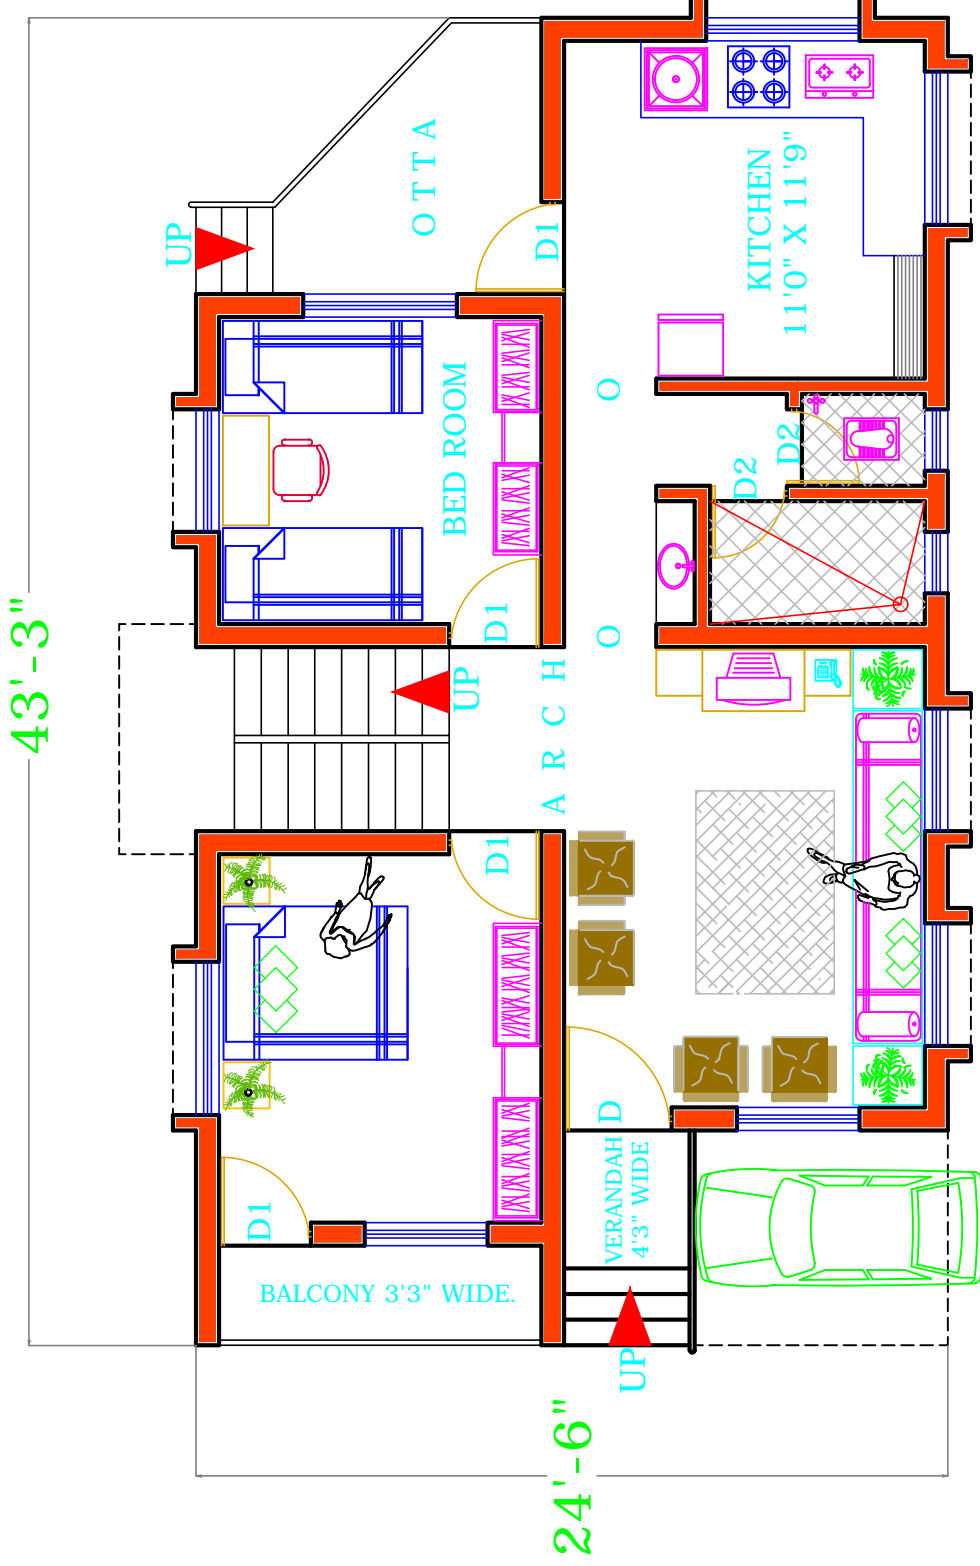


GROUND FLOOR PLAN
(INTERIOR LAY-OUT)

PROPOSED RESIDENTIAL BUILDING
 IN S.NO - AT- PUSESAVALI.
 TAL- KHATAV DIST-SATARA
 FOR - SHRI. SURESH KADAM.

ARCHITECT SIGN

ASCENT CAD CENTER

ARCHITECT:
 ARCHITECTURAL CONSULTANT & INTERIOR DECORATORS
 ENGINEERS & CONTRACTORS
 BARAMATI TAL- BARAMATI ,DIST - PUNE
 MOBILE NO - 9975555636

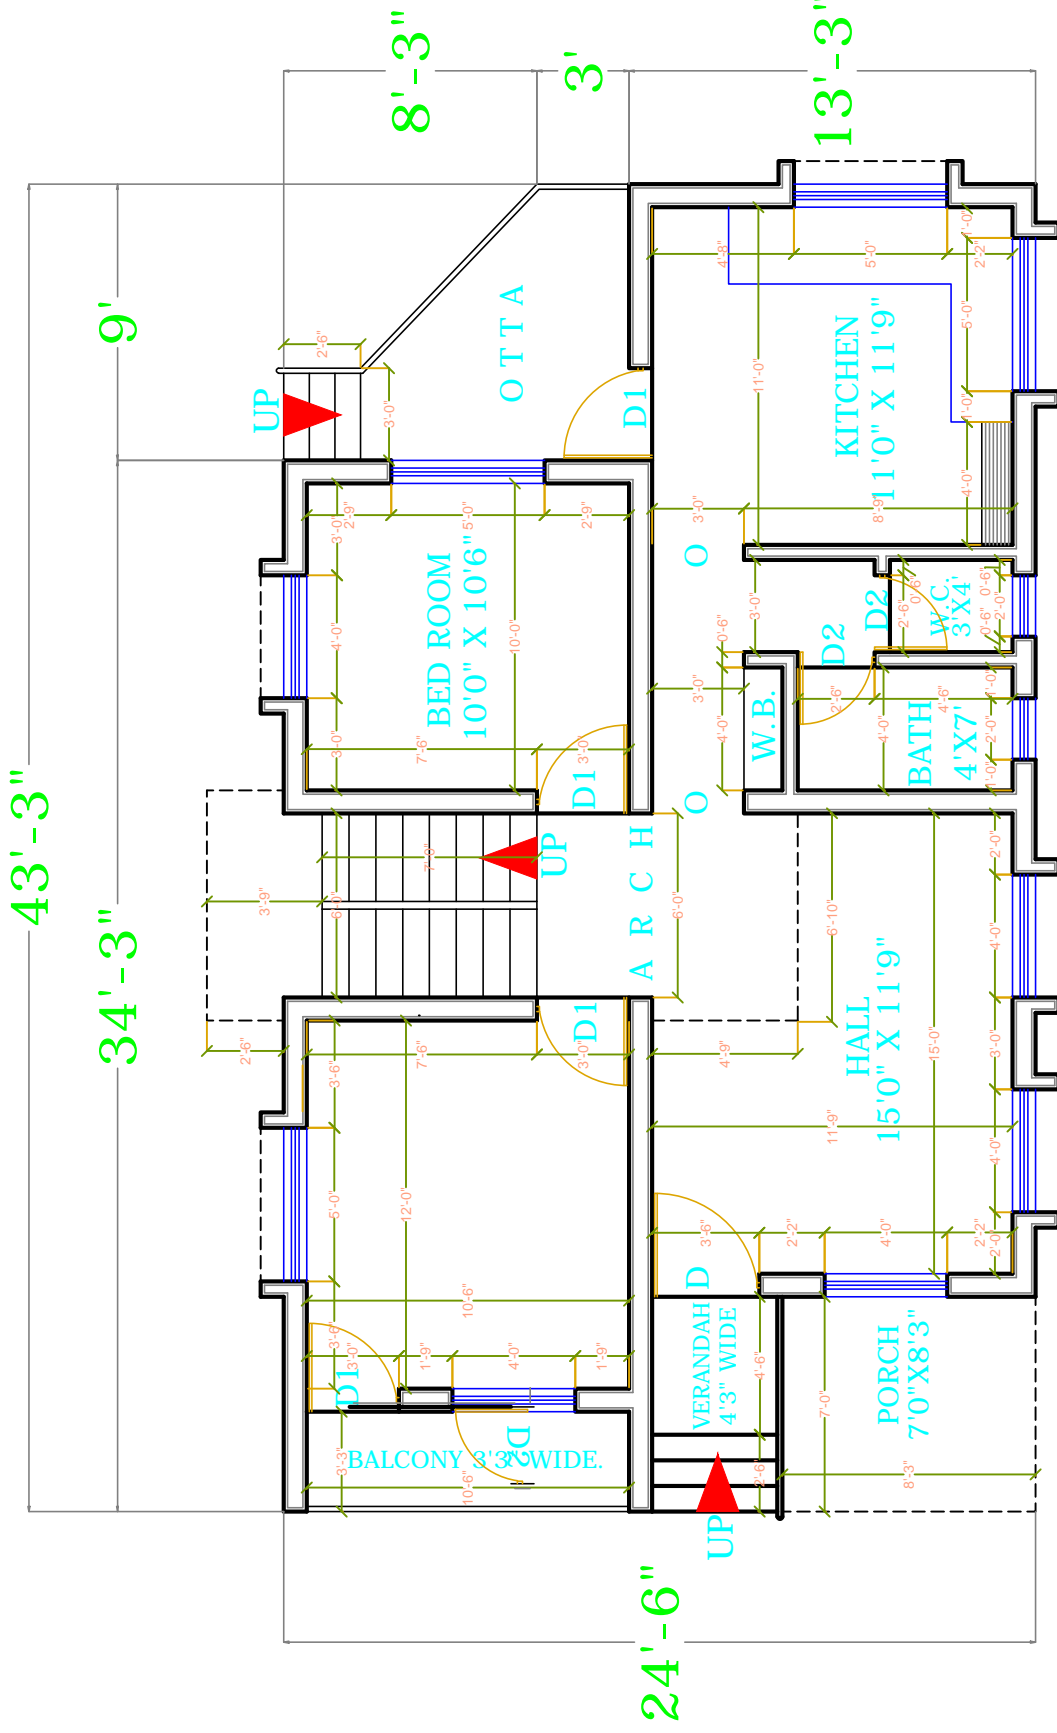


GROUND FLOOR PLAN
(WORKING DRAWING)

PROPOSED RESIDENTIAL BUILDING
 IN S.NO - AT- PUSESVALI
 TAL- KHATAV DIST-SATARA
 FOR - SHRI. SURESH KADAM.

ASCENT CAD CENTER
 ARCHITECT:
 ARCHITECTURAL CONSULTANT & INTERIOR DECORATORS
 ENGINEERS & CONTRACTORS
 BARAMATI TAL - BARAMATI ,DIST - PUNE
 MOBILE NO - 9975555636

ARCHITECT SIGN

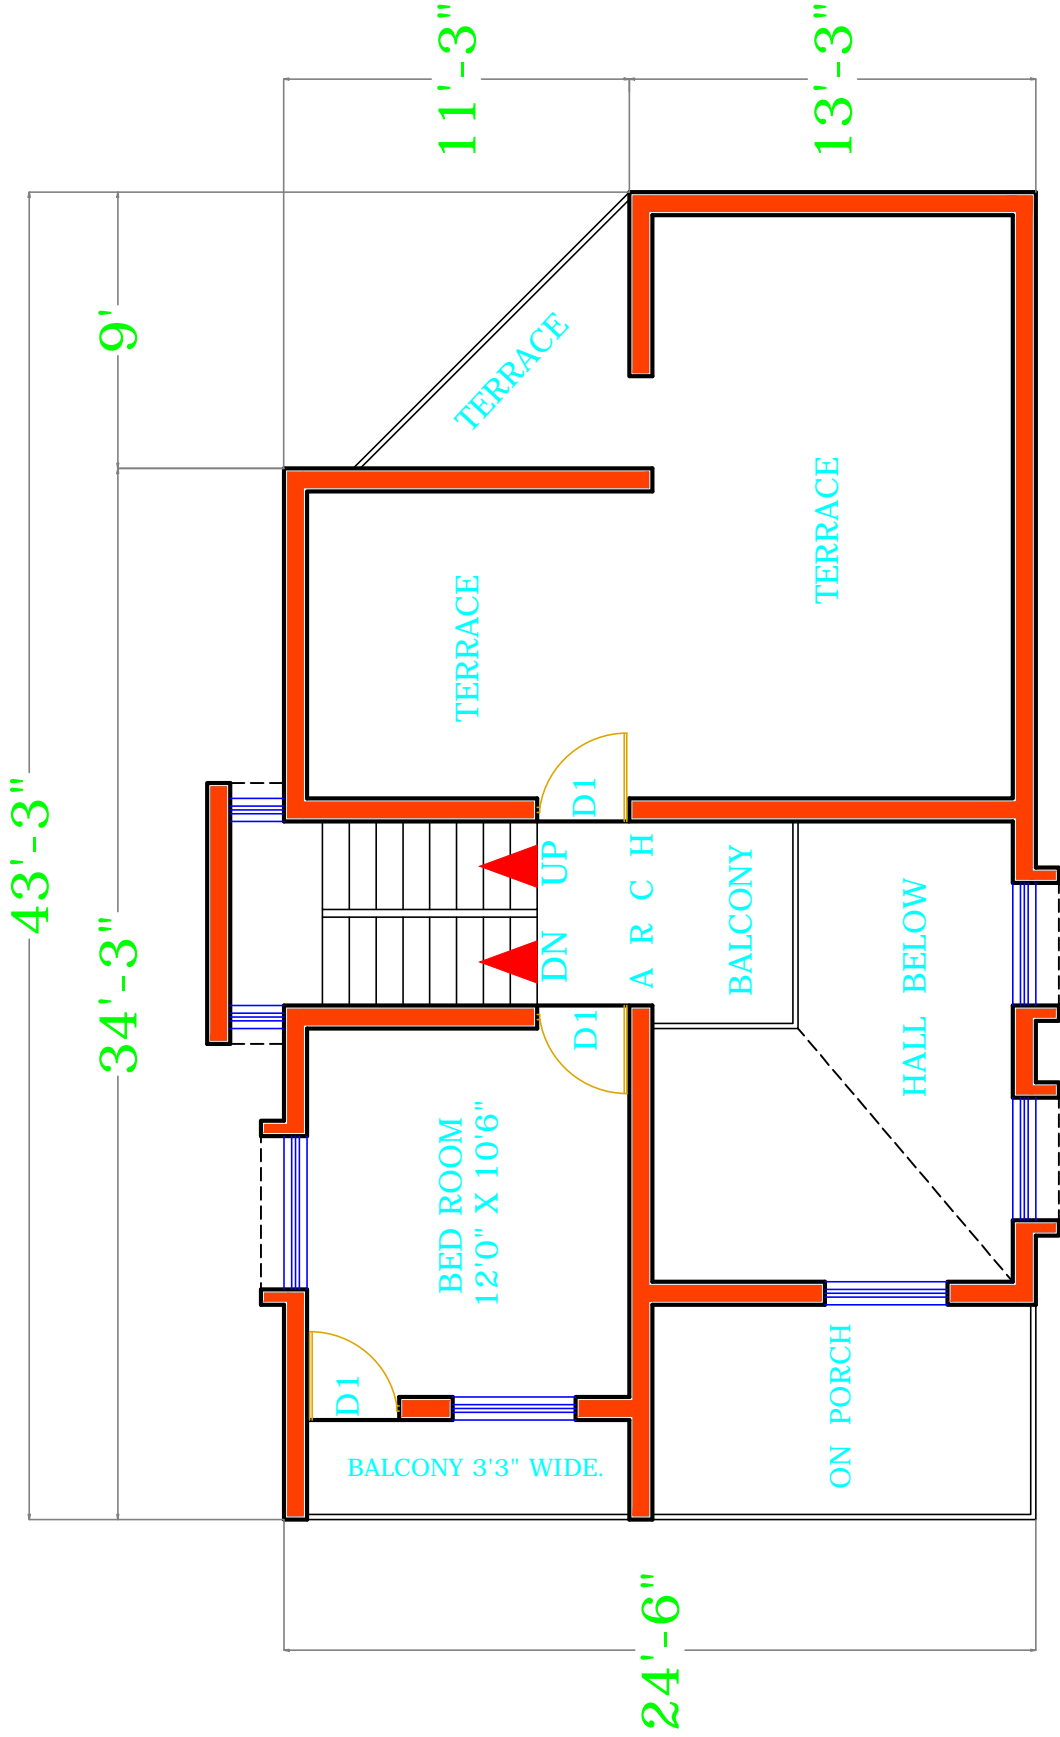

FIRST FLOOR PLAN

PROPOSED RESIDENTIAL BUILDING
 IN S.NO - AT- PUSESAVALI
 TAL- KHATAV DIST-SATARA
 FOR - SHRI. SURESH KADAM.


ARCHITECT SIGN

ASCENT CAD CENTER

ARCHITECT:
 ARCHITECTURAL CONSULTANT & INTERIOR DECORATORS
 ENGINEERS & CONTRACTORS
 BARAMATI TAL- BARAMATI ,DIST - PUNE
 MOBILE NO - 9975555636

43'-3"

24'-6"

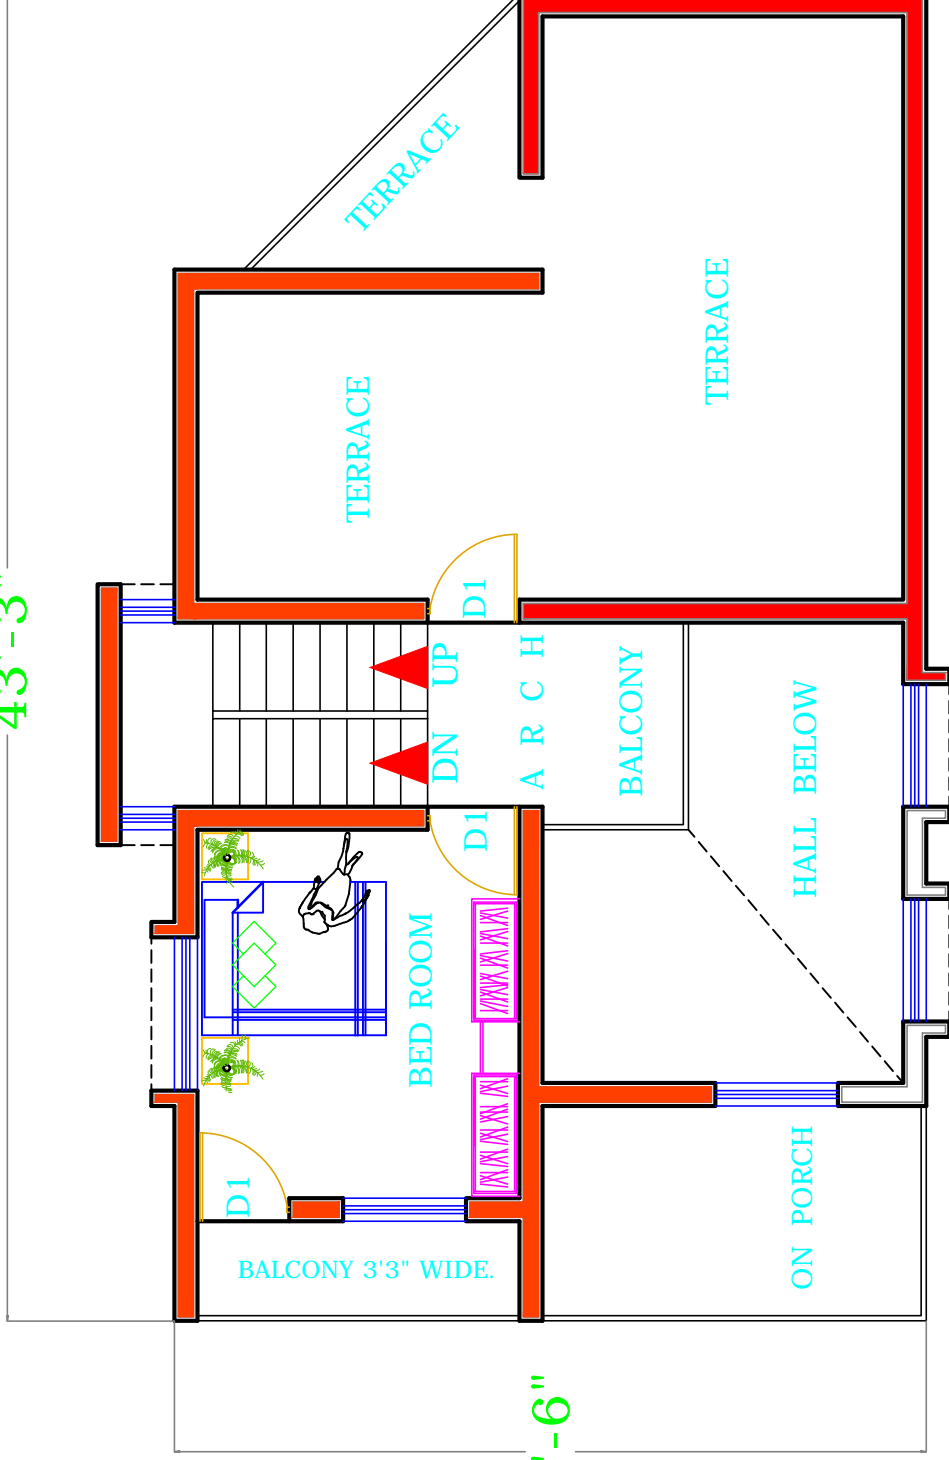

FIRST FLOOR PLAN

(INTERIOR LAY-OUT)

PROPOSED RESIDENTIAL BUILDING
 IN S.NO - AT- PUSESAVALI.
 TAL- KHATAV DIST-SATARA
 FOR - SHRI. SURESH KADAM.

ARCHITECT SIGN

ASCENT CAD CENTER

ARCHITECT:-
 ARCHITECTURAL CONSULTANT & INTERIOR DECORATORS
 ENGINEERS & CONTRACTORS
 BARAMATI TAL- BARAMATI ,DIST - PUNE
 MOBILE NO - 9975555636




WEST SIDE ELEVATION

PROPOSED RESIDENTIAL BUILDING
IN S.NO - AT- PUSESVALI
TAL- KHATAV DIST-SATARA
FOR - SHRI. SURESH KADAM.

ASCENT CAD CENTER

ARCHITECT:
ARCHITECTURAL CONSULTANT & INTERIOR DECORATORS
ENGINEERS & CONTRACTORS
BARAMATI TAL- BARAMATI ,DIST - PUNE
MOBILE NO - 9975555636

ARCHITECT SIGN

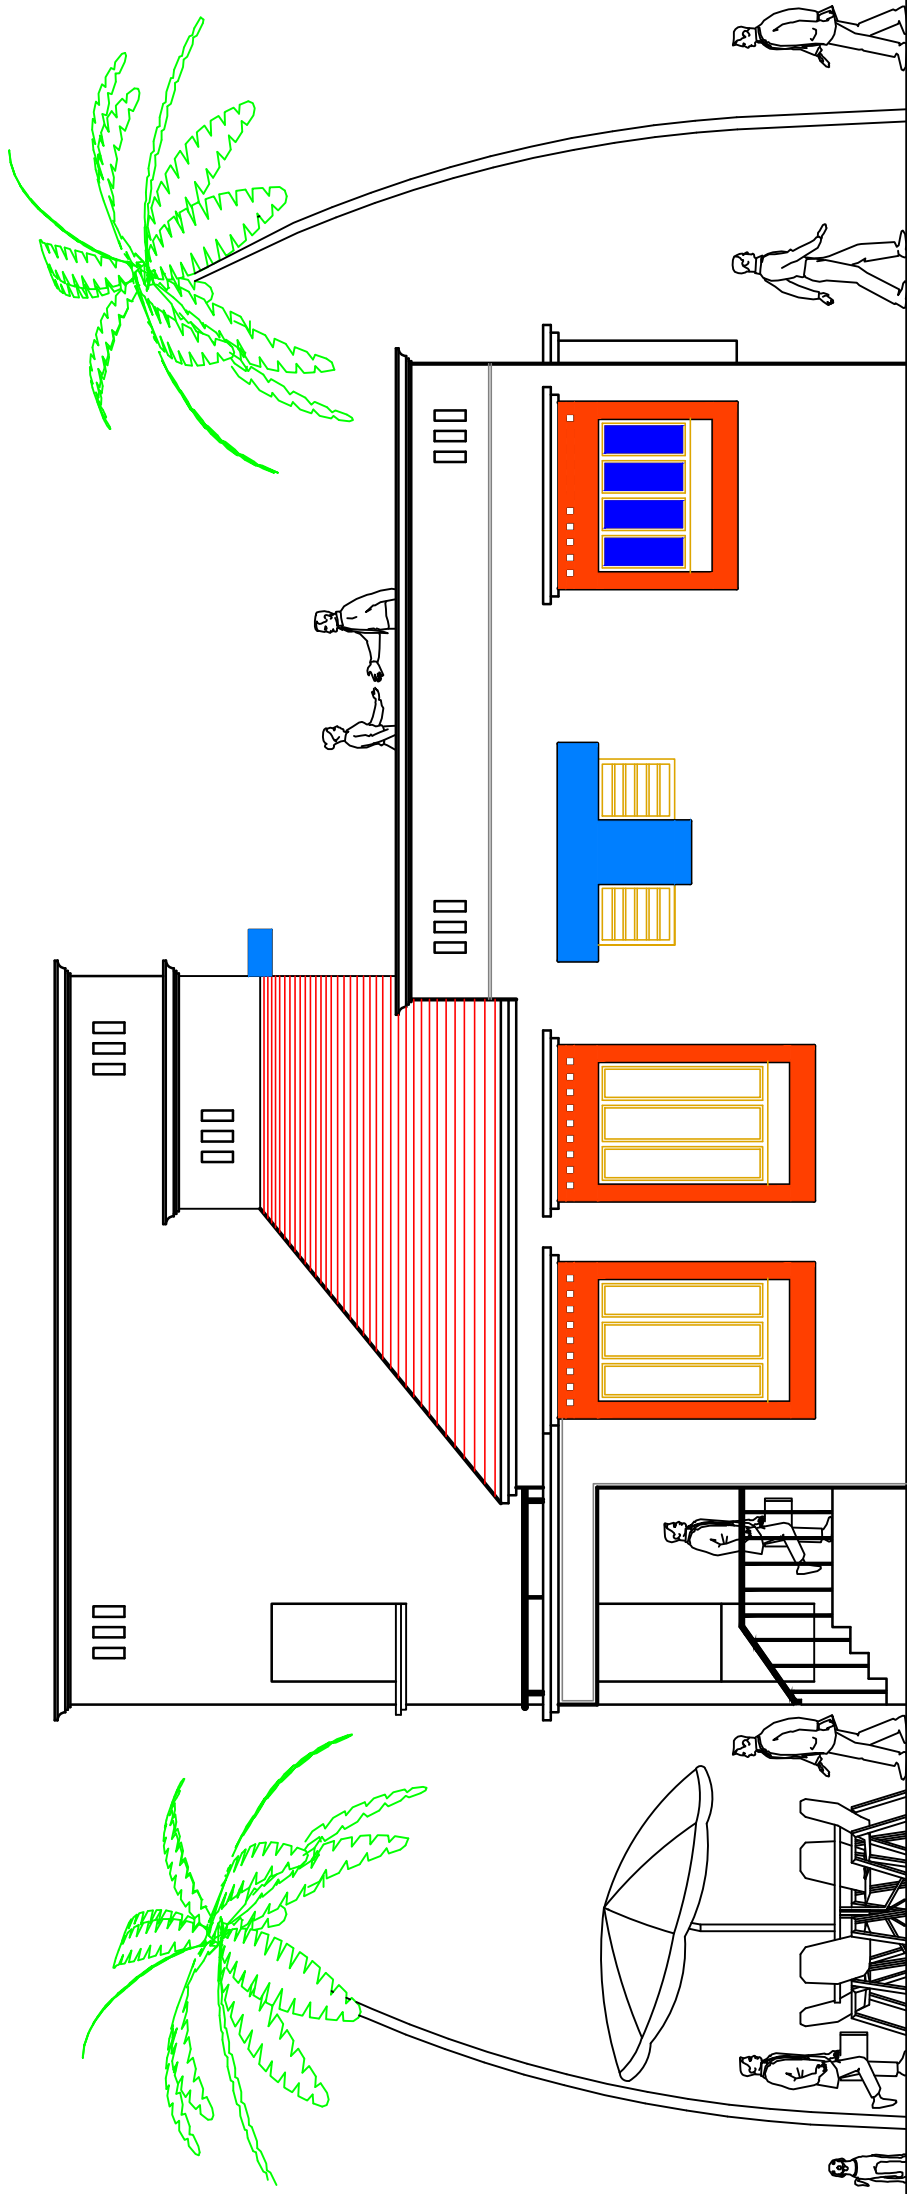


SOUTH SIDE ELEVATION

PROPOSED RESIDENTIAL BUILDING
 IN S.NO - AT- PUSESVALI
 TAL- KHATAV DIST-SATARA
 FOR - SHRI. SURESH KADAM.

ASCENT CAD CENTER

ARCHITECT:
 ARCHITECTURAL CONSULTANT & INTERIOR DECORATORS
 ENGINEERS & CONTRACTORS
 BARAMATI TAL- BARAMATI ,DIST - PUNE
 MOBILE NO - 9975555636

ARCHITECT SIGN

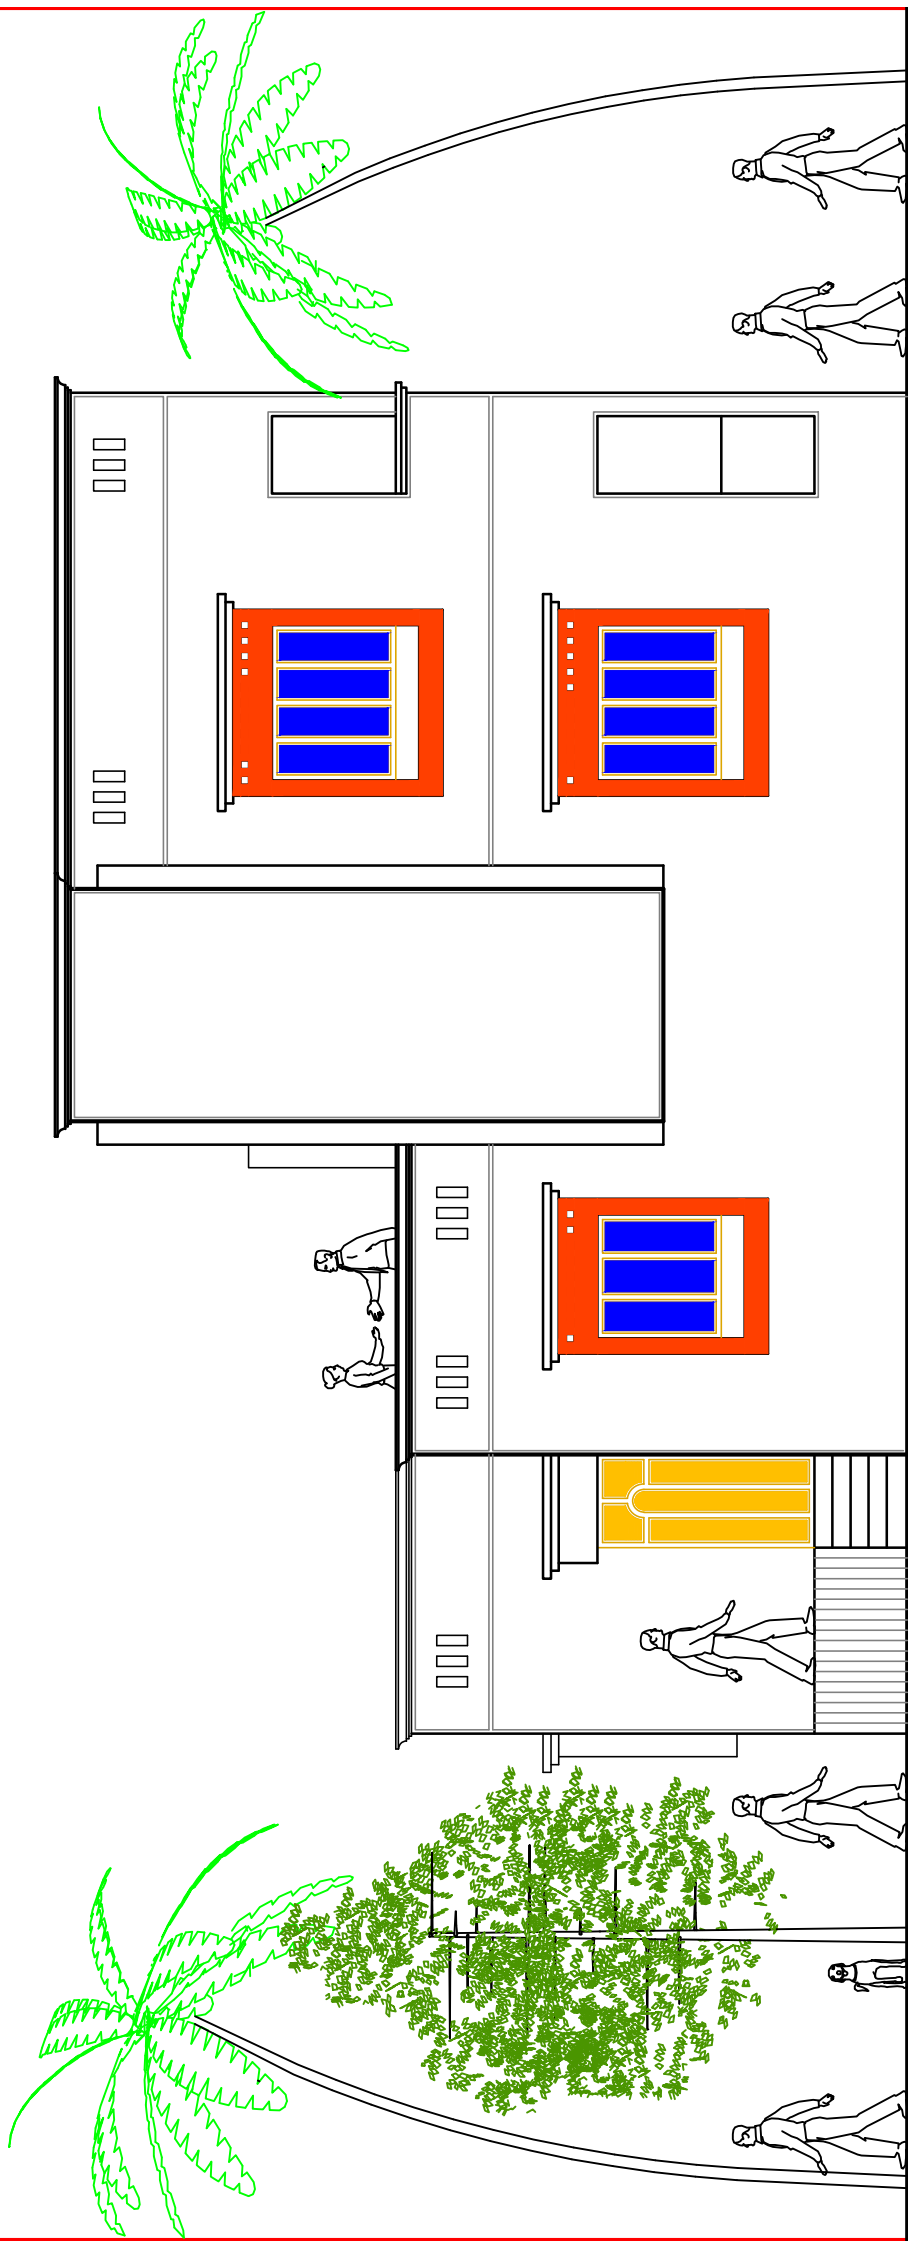

NORTH SIDE ELEVATION

PROPOSED RESIDENTIAL BUILDING
 IN S.NO - AT-PUSESAVALI
 TAL- KHATAV DIST-SATARA
 FOR - SHRI. SURESH KADAM.

ARCHITECT SIGN

ASCENT CAD CENTER

ARCHITECT:
 ARCHITECTURAL CONSULTANT & INTERIOR DECORATORS
 ENGINEERS & CONTRACTORS
 BARAMATI TAL- BARAMATI ,DIST - PUNE
 MOBILE NO - 9975555636




EAST SIDE ELEVATION

PROPOSED RESIDENTIAL BUILDING
IN S.NO - AT- PUSESVALI
TAL- KHATAV DIST-SATARA
FOR - SHRI. SURESH KADAM.

ASCENT CAD CENTER
ARCHITECT:
ARCHITECTURAL CONSULTANT & INTERIOR DECORATORS
ENGINEERS & CONTRACTORS
BARAMATI TAL- BARAMATI ,DIST - PUNE
MOBILE NO - 997555636

ARCHITECT SIGN

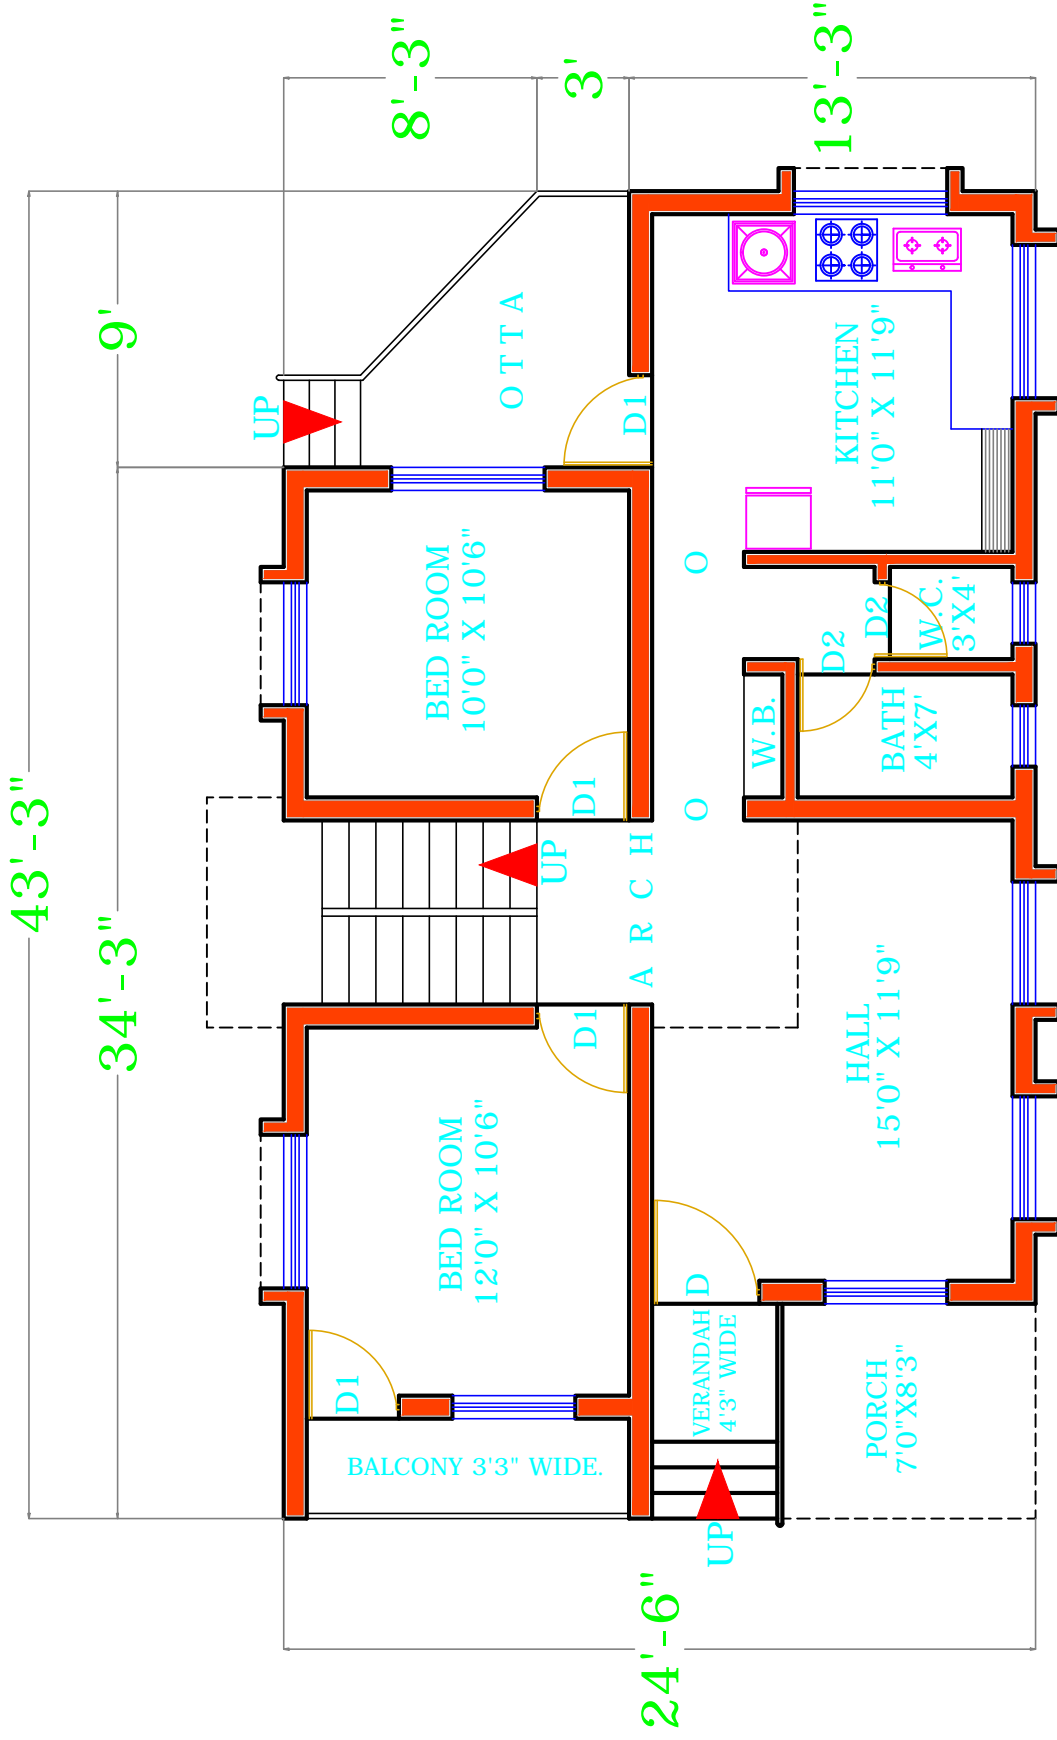


GROUND FLOOR PLAN

PROPOSED RESIDENTIAL BUILDING
 IN S.NO - AT- PUSESVALI
 TAL- KHATAV DIST-SATARA
 FOR - SHRI. SURESH KADAM.

ARCHITECT SIGN

ASCENT CAD CENTER

ARCHITECT:
 ARCHITECTURAL CONSULTANT & INTERIOR DECORATORS
 ENGINEERS & CONTRACTORS
 BARAMATI TAL- BARAMATI ,DIST - PUNE
 MOBILE NO - 9975555636

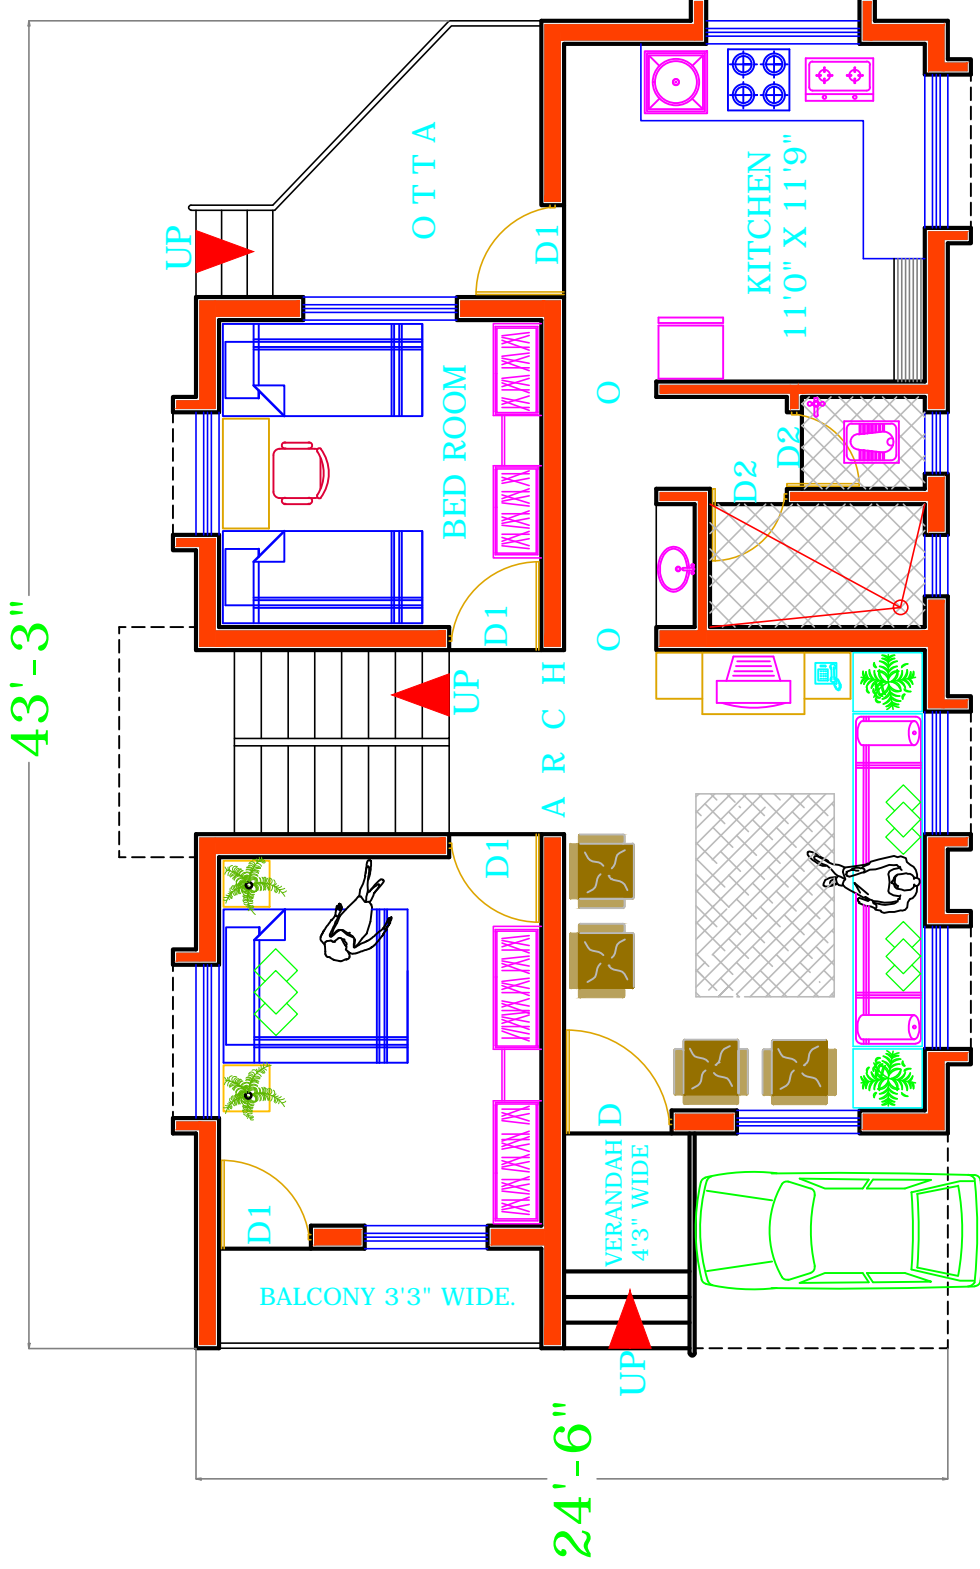

GROUND FLOOR PLAN
(INTERIOR LAY-OUT)

PROPOSED RESIDENTIAL BUILDING
IN S.NO - AT- PUSESAVALI.
TAL- KHATAV DIST-SATARA
FOR - SHRI. SURESH KADAM.

ARCHITECT SIGN

ASCENT CAD CENTER

ARCHITECT:
 ARCHITECTURAL CONSULTANT & INTERIOR DECORATORS
 ENGINEERS & CONTRACTORS
 BARAMATI TAL- BARAMATI ,DIST - PUNE
 MOBILE NO - 9975555636